



STATE OF NEW HAMPSHIRE
 DEPARTMENT OF TRANSPORTATION
CONSTRUCTION PLANS
FEDERAL AID PROJECT
X-A001(137)

N.H. PROJECT NO. 16113
 (NEW HAMPSHIRE RURAL SIGNING & DELINEATION PROGRAM)
 VARIOUS ROADS IN THE
TOWNS OF BELMONT, CAMPTON, CONWAY, MEREDITH, AND NEWPORT


INDEX OF SHEETS	
SHEET NO.	DESCRIPTION
1	TITLE SHEET
2	GENERAL NOTES & SUMMARY OF QUANTITIES
3	MISCELLANEOUS SIGN DETAILS
4	BELMONT KEY PLAN
5-	BELMONT SITE PLAN SHEETS
	BELMONT SIGN TEXT LAYOUT SHEETS
	CAMPTON KEY PLAN
	CAMPTON SITE PLAN SHEETS
	CAMPTON SIGN TEXT LAYOUT SHEETS
	CONWAY KEY PLAN
	CONWAY SITE PLAN SHEETS
	CONWAY SIGN TEXT LAYOUT SHEETS
	MEREDITH KEY PLAN
	MEREDITH SITE PLAN SHEETS
	MEREDITH SIGN TEXT LAYOUT SHEETS
	NEWPORT KEY PLAN
	NEWPORT SITE PLAN SHEETS
	NEWPORT SIGN TEXT LAYOUT SHEETS

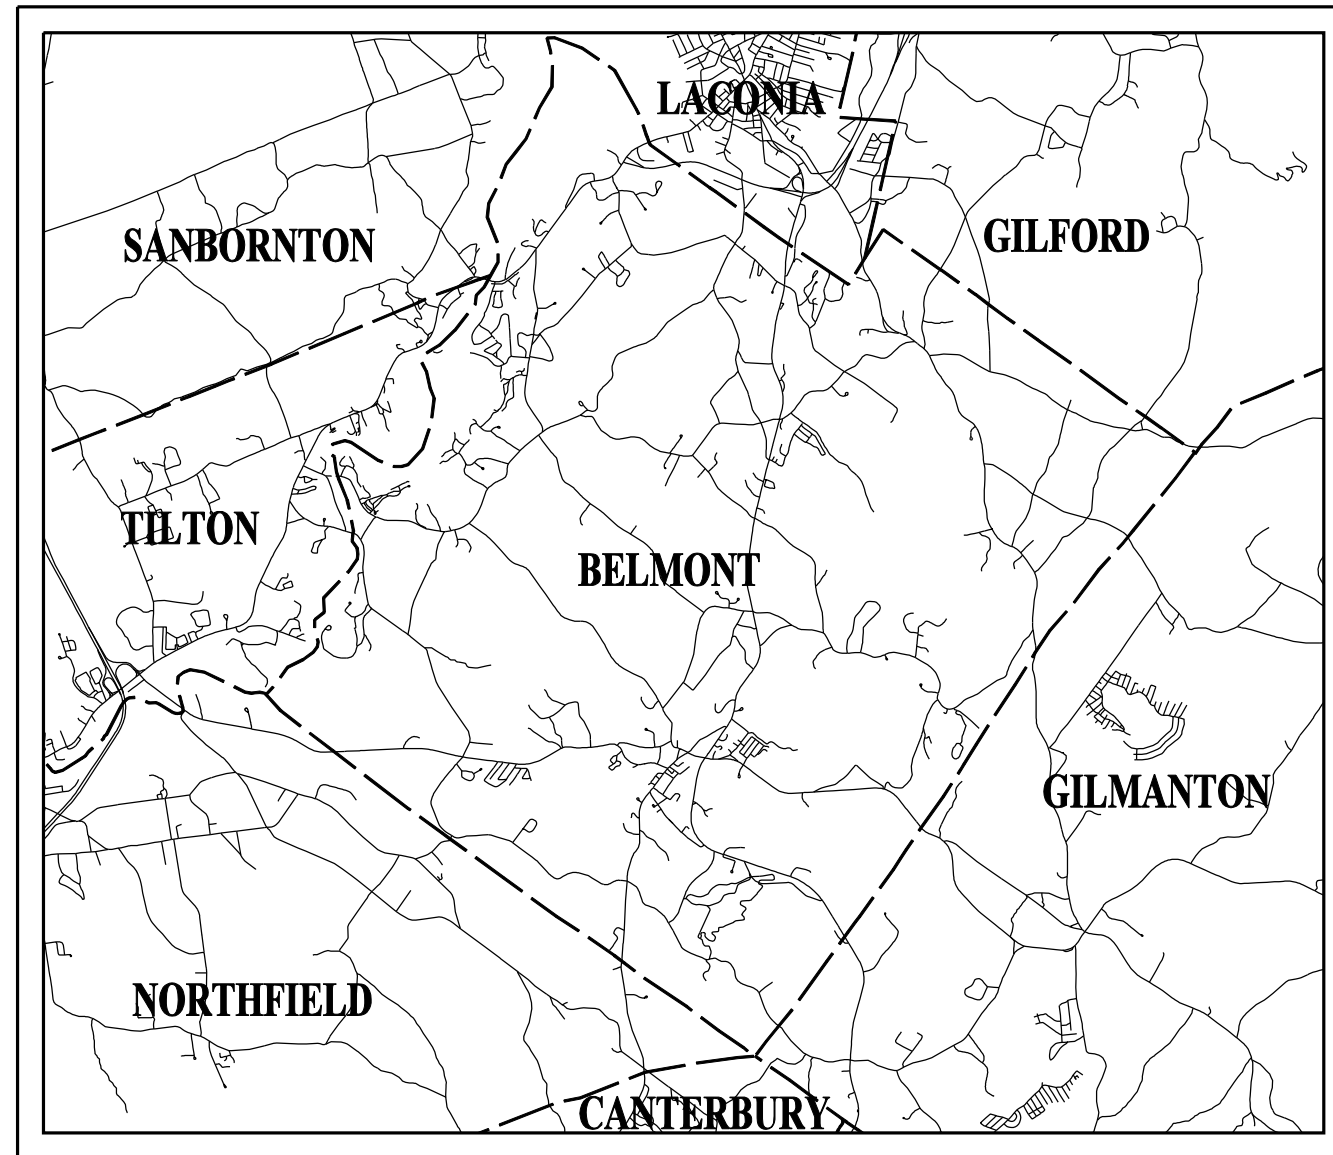


TOWN OF BELMONT
 COUNTY OF BELKNAP

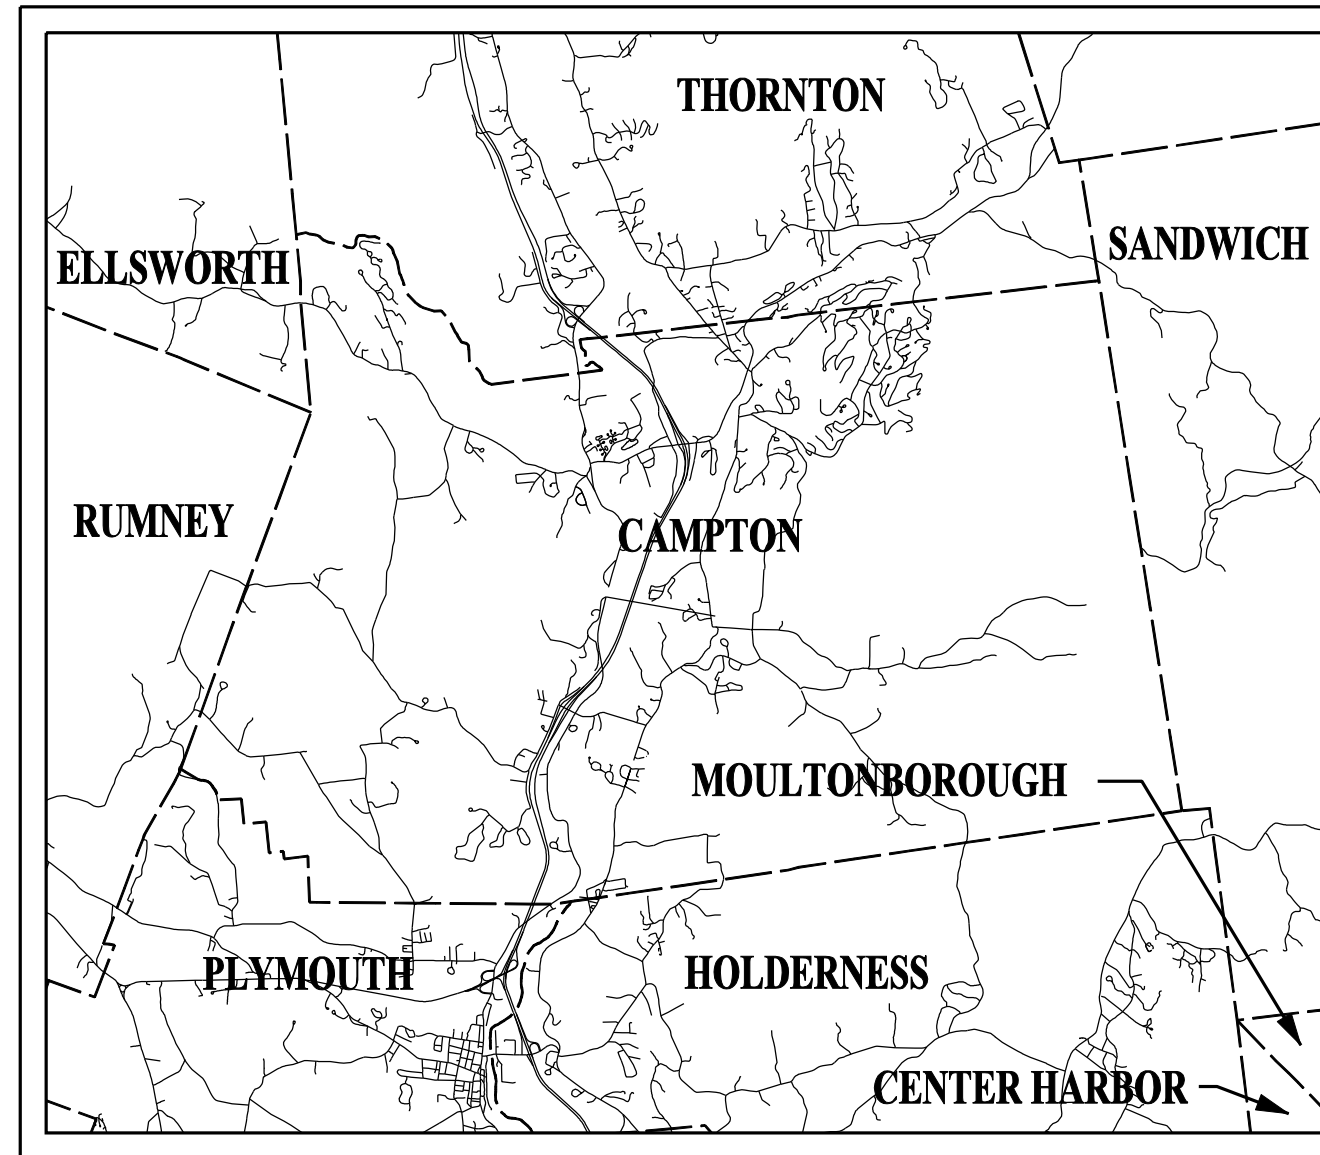


TOWN OF CAMPTON
 COUNTY OF GRAFTON

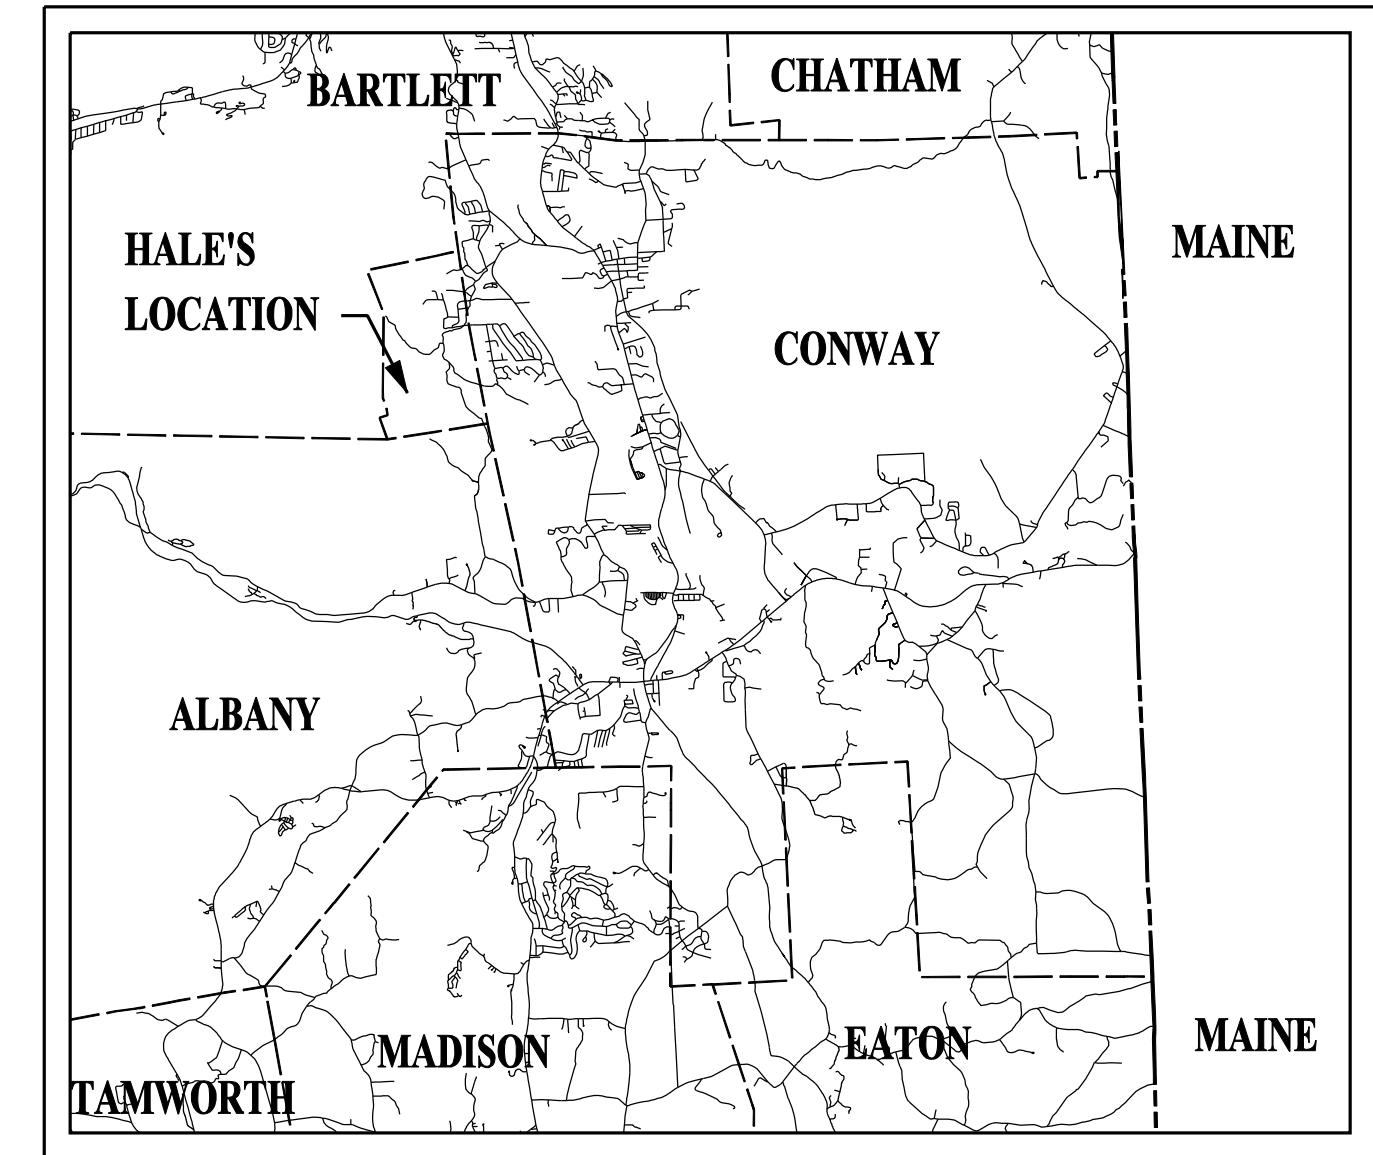

TOWN OF CONWAY
 COUNTY OF CARROLL

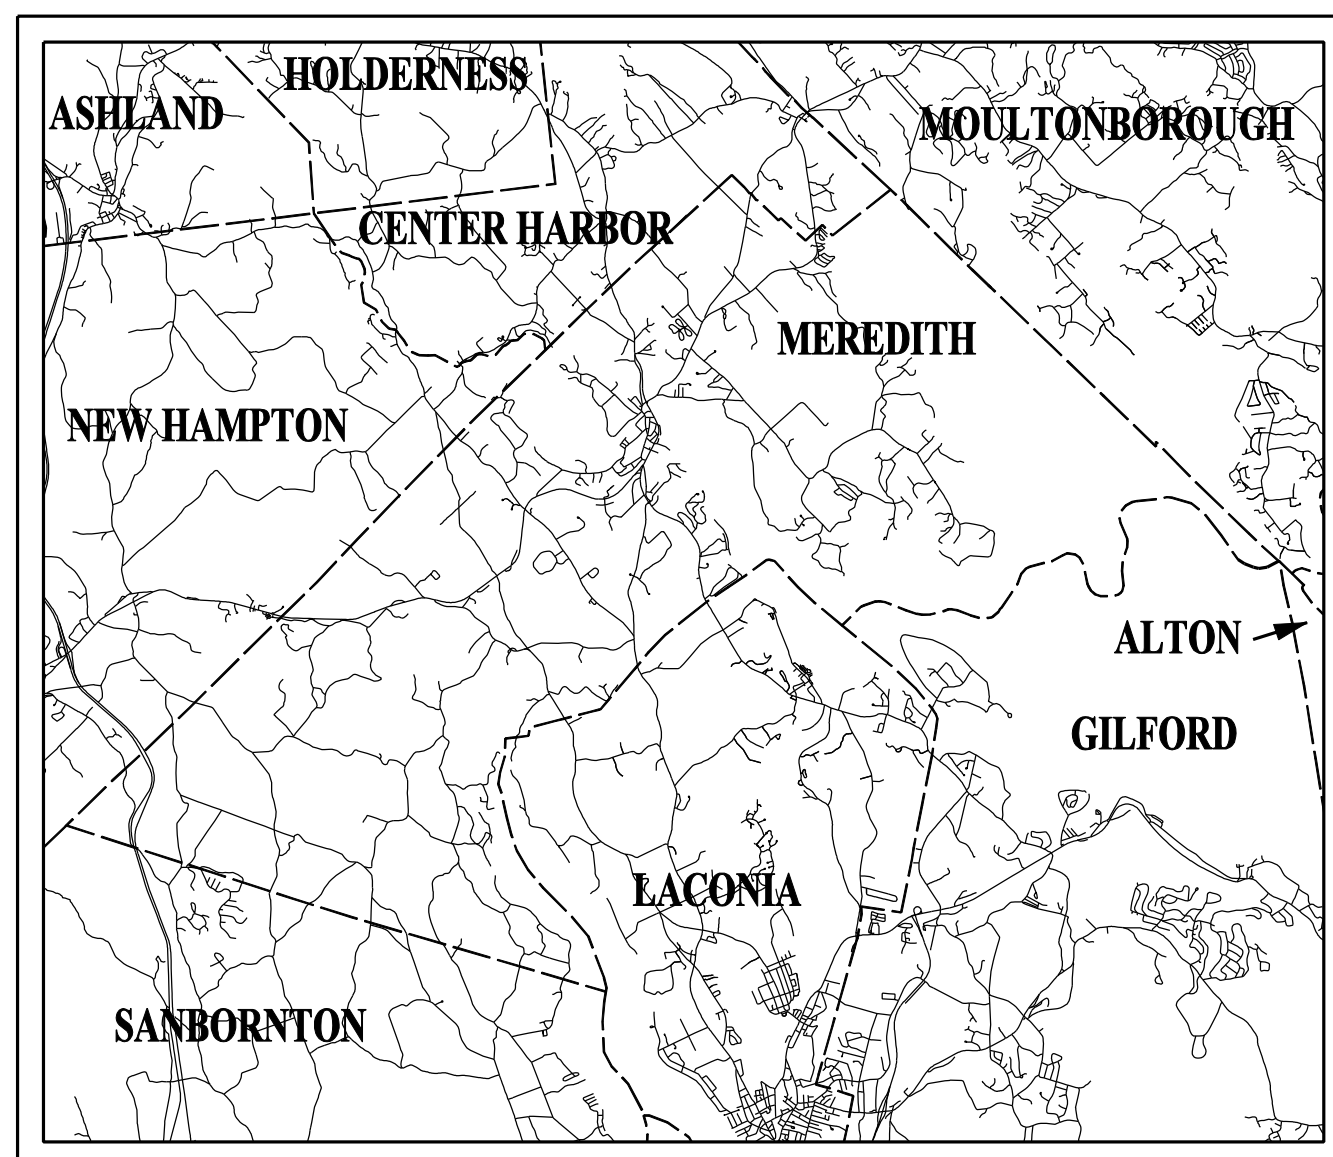

TOWN OF MEREDITH
 COUNTY OF BELKNAP

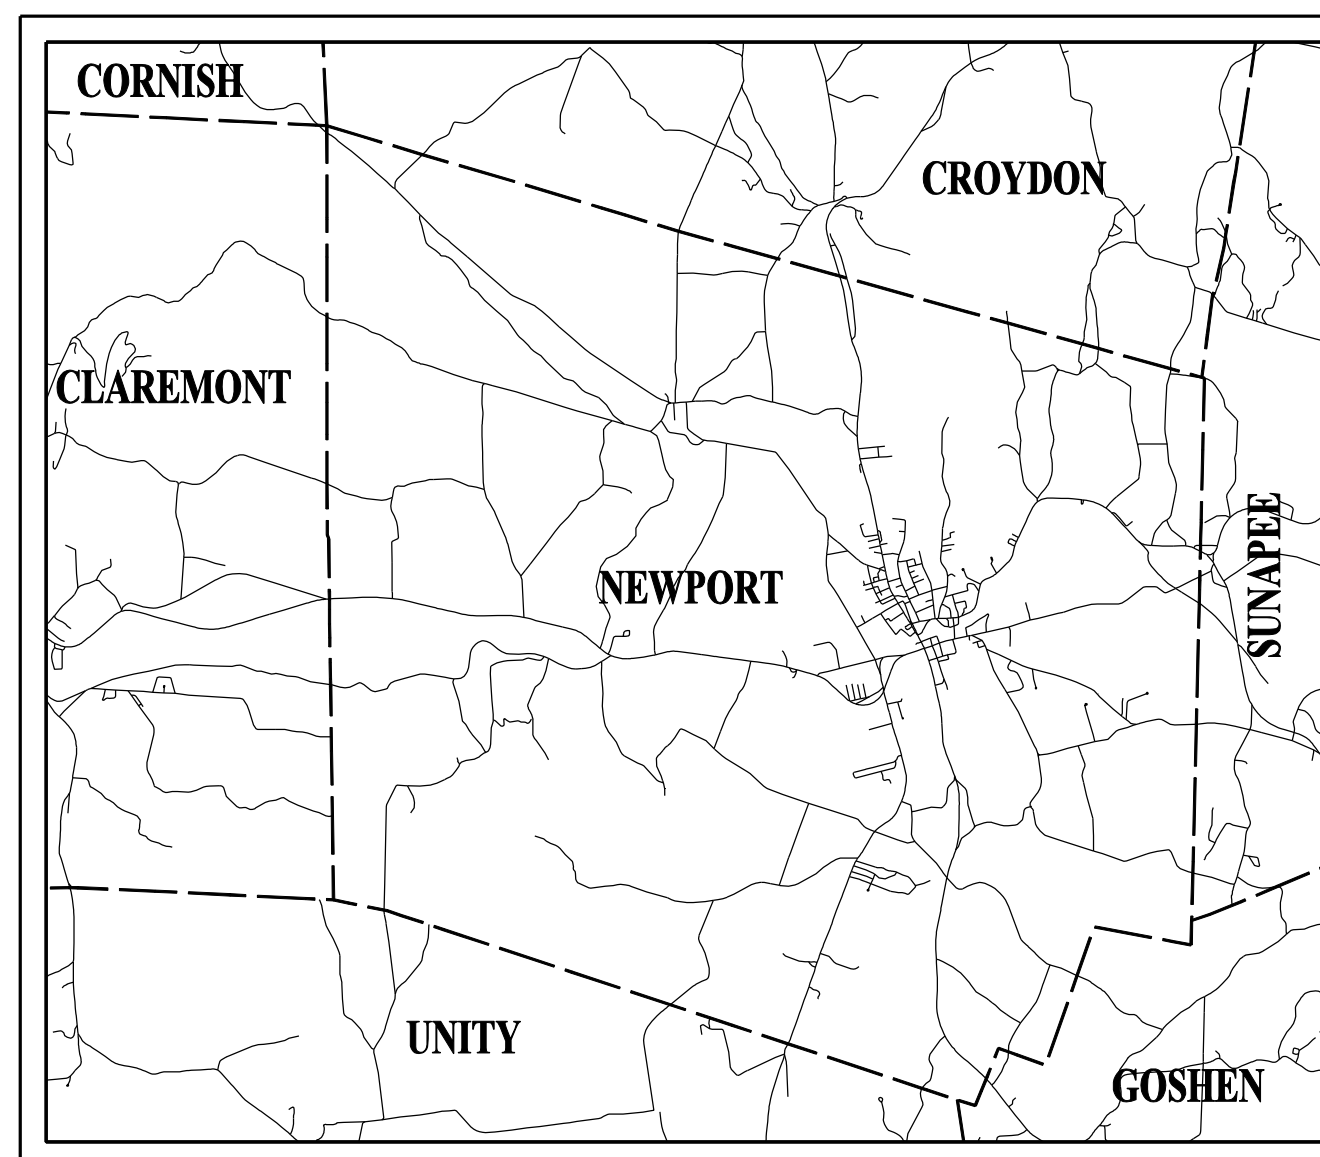

TOWN OF NEWPORT
 COUNTY OF SULLIVAN

FILE NAME: V:\PROJECTS\NH\16113\CONWAY\KSTAN\PR\16113_F501_OVERALL.DGN
 DRAWN BY: P.R.P. DATE: 10/10
 CHECKED BY: C.M.L. DATE: 11/10

NHDOT THE STATE OF NEW HAMPSHIRE DEPARTMENT OF TRANSPORTATION

RECOMMENDED FOR APPROVAL:

 DIRECTOR OF PROJECT DEVELOPMENT DATE

 MUNICIPAL HIGHWAYS ENGINEER DATE
 BUREAU OF PLANNING AND COMMUNITY ASSISTANCE

APPROVED:

 ASSISTANT COMMISSIONER AND CHIEF ENGINEER DATE

U. S. DEPARTMENT OF TRANSPORTATION
 FEDERAL HIGHWAY ADMINISTRATION

APPROVED:

 DIVISION ADMINISTRATOR DATE

FEDERAL PROJECT NO.	STATE PROJECT NO.	SHEET NO.	TOTAL SHEETS
X-A001(137)	16113	1	112



REVISIONS AFTER PROPOSAL	STATION	DESCRIPTION


EXISTING DETAIL	NHDDOT	DATE
NEW DESIGN	R.L.P.	05/11
SHEET CHECKED	C.L.L.	05/26/11
AS BUILT DETAILS		

GENERAL NOTES



- REFER TO THE STANDARD PLANS FOR EXACT DETAILS OF PERMANENT SIGNING STANDARDS, SEE "STANDARD PLANS FOR ROAD CONSTRUCTION" DATED 2010 (A BOUND BOOK), AS PUBLISHED BY THE NHDOT.
- PROPOSED SIGNS SHALL BE LOCATED AS SHOWN IN THE PLANS IN ACCORDANCE WITH THE LATEST EDITION OF THE MUTCD AND FIELD VERIFIED WITH THE ENGINEER PRIOR TO FINAL PLACEMENT.
- PERFORM ALL WORK WITHIN THE EXISTING RIGHT-OF-WAY, UNLESS OTHERWISE SHOWN ON THE PLANS OR AS ORDERED BY THE ENGINEER.
- ALL WARNING SIGNS SHALL HAVE ASTM TYPE IV SHEETING OR BETTER, UNLESS OTHERWISE SPECIFIED.
- REFER TO THE "STANDARD HIGHWAY SIGNS MANUAL" AS PUBLISHED BY THE USDOT-FHWA FOR EXACT DETAILS OF BORDERS, ETC.
- THE MINIMUM SIGN HEIGHT SHALL BE 6 FEET. THE HEIGHT OF TYPE 1 AND TYPE 4 OBJECT MARKERS SHALL BE 4 FEET. LATERAL PLACEMENT FOR A ROADSIDE SIGN IN A RURAL DISTRICT SHALL BE INSTALLED IN ACCORDANCE WITH THE LATEST EDITION OF THE MUTCD.
- EXISTING SIGNS AND SIGN POSTS BEING REMOVED SHALL BE RETURNED TO THE TOWN OR STATE AS ORDERED BY THE ENGINEER.
- ALL STATIONING SHOWN IN FEET.
- ALIGNMENTS BEGIN AT THE APPROXIMATE CENTERLINE OF THE NEAREST MAJOR INTERSECTING ROADWAY UNLESS NOTED OTHERWISE.
- U-CHANNEL POSTS SHALL BE PAINTED GREEN. COLOR TO BE APPROVED BY THE TOWN OR STATE. ANY POSTS INSTALLED WITHIN STATE R.O.W. SHALL BE GALVANIZED AND CONFORM TO SPEC. 615 AND SPEC 718.
- SELECTIVE CLEARING AND THINNING SHALL BE PROVIDED TO IMPROVE SIGN VISIBILITY AS ORDERED BY THE ENGINEER. PAID UNDER ITEM NO. 1008.12.

SUMMARY OF QUANTITIES

ITEM NO.	ITEM	UNIT	BELMONT	CAMPTON	CONWAY	MEREDITH	NEWPORT	TOTAL
615.003	REMOVING TRAFFIC SIGNS	U	-	-	-	-	-	-
615.004	RELOCATING TRAFFIC SIGNS	U	-	-	-	-	-	-
615.03	TRAFFIC SIGN TYPE C (F)	SF	-	-	-	-	-	-
615.06	TRAFFIC SIGN TYPE CC (F)	SF	-	-	-	-	-	-
618.7	FLAGGERS	HR	-	-	-	-	-	-
619.1	MAINTENANCE OF TRAFFIC	U	-	-	-	-	-	-
692.	MOBILIZATION	U	-	-	-	-	-	-
1008.12	ALTERATIONS AND ADDITIONS AS NEEDED - TRIM TREES	\$	-	-	-	-	-	-
1008.21	ALTERATIONS AND ADDITIONS AS NEEDED - TRAFFIC SIGNS	\$	-	-	-	-	-	-


 <p>11 King Court • Keene, NH 03431-4648 Main: (603) 357-2445 • www.chacompanies.com</p>	STATE OF NEW HAMPSHIRE			
	DEPARTMENT OF TRANSPORTATION • BUREAU OF HIGHWAY DESIGN			
	GENERAL NOTES & SUMMARY OF QUANTITIES			
DGN FILENAME	FEDERAL PROJECT NO.	STATE PROJECT NO.	SHEET NO.	TOTAL SHEETS
16113_INDEX.dgn	X-A001(137)	16113	2	112

EXISTING DETAIL	DATE	BY	DESCRIPTION
NEW DESIGN	04/11	NH/DOT	
SHEET CHECKED	05/11	R.L.P.	
AS BUILT DETAILS	05/26/11	C.L.	

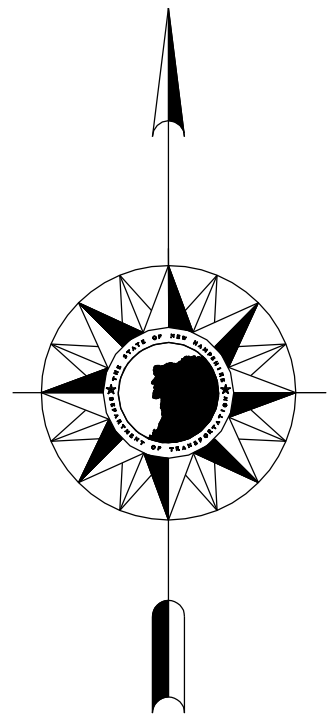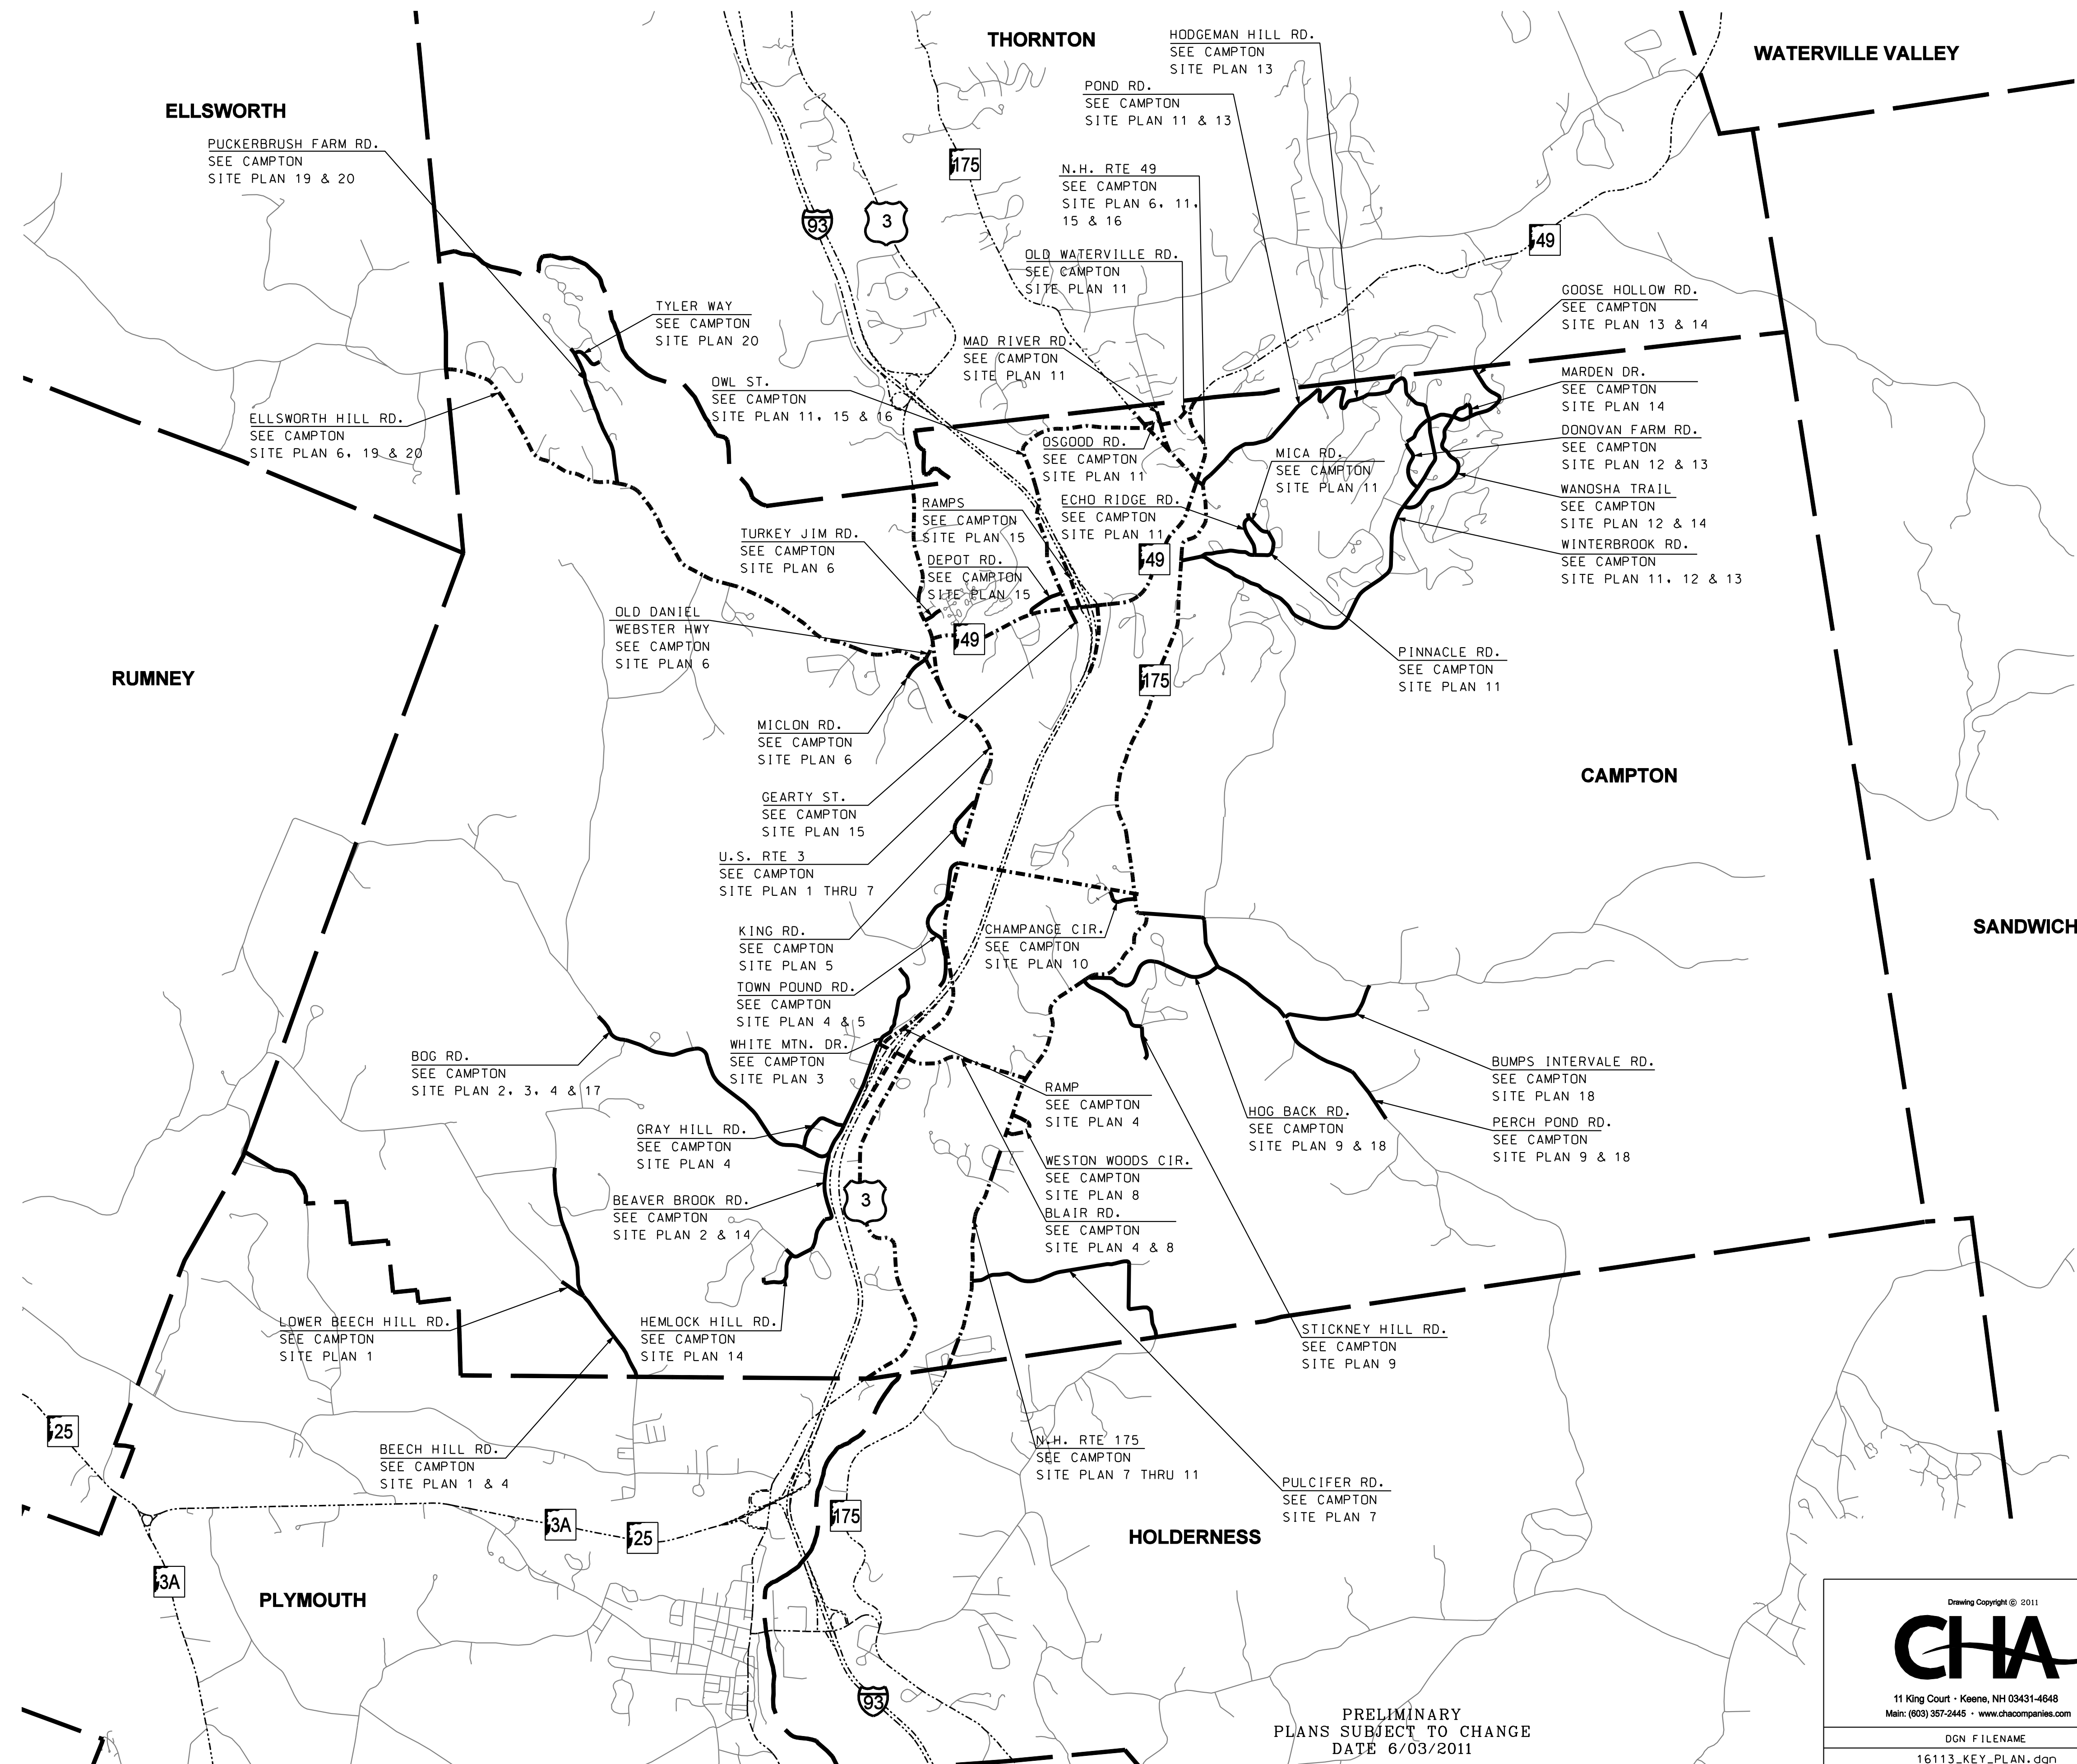

LEGEND	
STATE HIGHWAY	-----
STATE MAINTAINED WITH SIGNING IMPROVEMENTS	-----
TOWN HIGHWAY	-----
TOWN HIGHWAY WITH SIGNING IMPROVEMENTS	-----
STATE LINE	-----
TOWN LINE	-----

PRELIMINARY
PLANS SUBJECT TO CHANGE
DATE 6/03/2011

 Drawing Copyright © 2011 11 King Court • Keene, NH 03431-4648 Main: (603) 357-2445 • www.chacompanies.com	STATE OF NEW HAMPSHIRE			
	DEPARTMENT OF TRANSPORTATION • BUREAU OF HIGHWAY DESIGN			
CAMPTON KEY PLAN				
DGN FILENAME	FEDERAL PROJECT NO.	STATE PROJECT NO.	SHEET NO.	TOTAL SHEETS
16113_KEY_PLAN.dgn	X-A001(137)	16113	27	112

EXISTING DETAIL	NHDDT	DATE	04/11	NUMBER	DATE	STATION	REVISIONS AFTER PROPOSAL	DESCRIPTION
NEW DESIGN	R.L.P.	DATE	05/11					
SHEET CHECKED	C.L.	DATE	05/26/11					
AS BUILT DETAILS		DATE						


MATCHLINE CAMPTON SITE PLAN 17

MATCHLINE PREVIOUS SHEET



MARY AVE.

GRAY HILL RD.

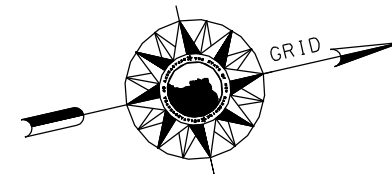

MATCHLINE PREVIOUS SHEET



TELOCA DR.


BOG RD.

MATCHLINE NEXT SHEET

MATCHLINE PREVIOUS SHEET






SLEEPY HOLOW DR.

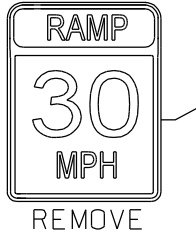


EXIT 27 NB

U.S. RTE 3
DANIEL WEBSTER HWY.

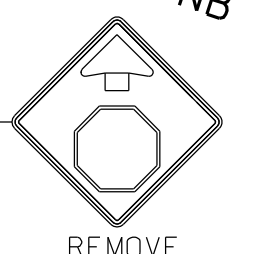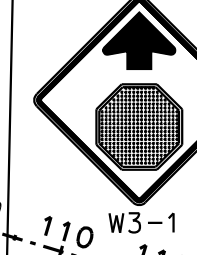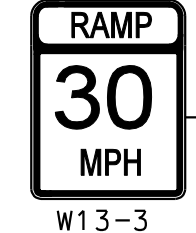

MATCHLINE NEXT SHEET

RED SLEIGH RD.

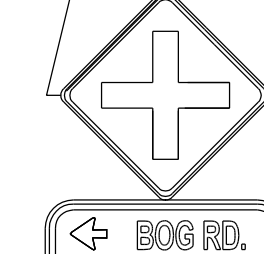

RESET TO STA. 119+45±

U.S. RTE 3, BOG, BEAVE BROOK & GARY HILL ROADS



PRELIMINARY
PLANS SUBJECT TO CHANGE
DATE 6/03/2011

LEGEND	
○	PROPOSED SIGN
○	EXISTING SIGN



Drawing Copyright © 2011

11 King Court • Keene, NH 03431-4648
Main: (603) 357-2445 • www.chacompanies.com


DGN FILENAME: 16113_SITE_CAMPTON.dgn

STATE OF NEW HAMPSHIRE			
DEPARTMENT OF TRANSPORTATION • BUREAU OF HIGHWAY DESIGN			
CAMPTON SITE PLAN 3			
FEDERAL PROJECT NO.	STATE PROJECT NO.	SHEET NO.	TOTAL SHEETS
X-A001(137)	16113	\$CA02A\$	112

EXISTING DETAIL	DATE	BY	DESCRIPTION
NEW DESIGN	04/11	NHDOT	
SHEET CHECKED	05/11	R.L.P.	
AS BUILT DETAILS	05/26/11	C.L.L.	

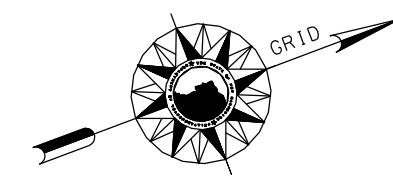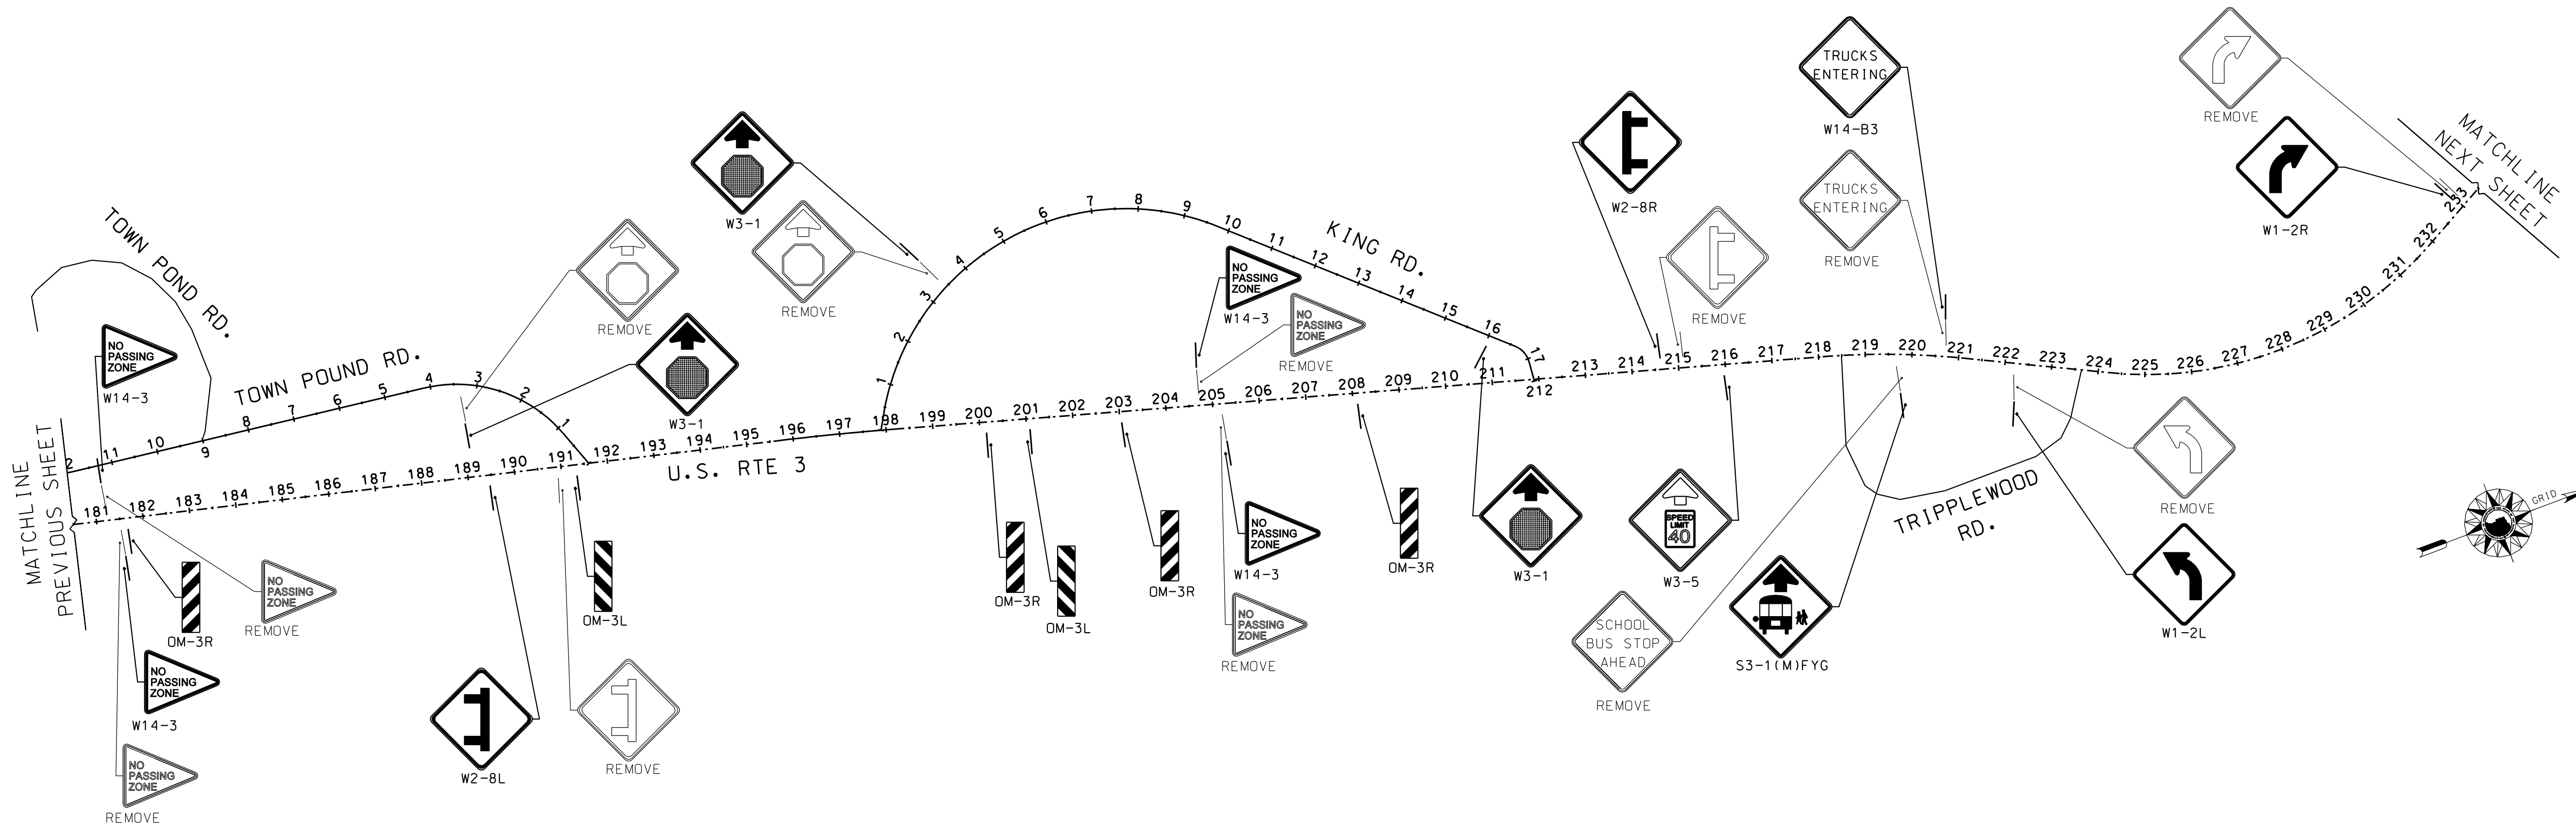

U.S. RTE 3, KING & TOWN POND ROADS

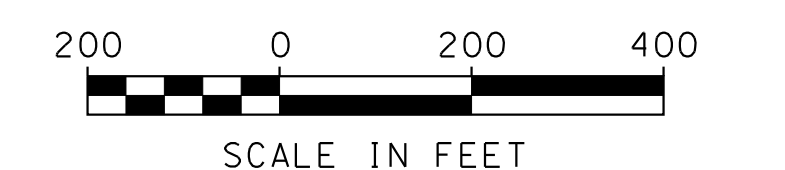


PRELIMINARY
PLANS SUBJECT TO CHANGE
DATE 6/03/2011

LEGEND	
○	PROPOSED SIGN
◌	EXISTING SIGN

<p>11 King Court • Keene, NH 03431-4648 Main: (603) 357-2445 • www.chacompanies.com</p>	STATE OF NEW HAMPSHIRE			
	DEPARTMENT OF TRANSPORTATION • BUREAU OF HIGHWAY DESIGN			
CAMPTON SITE PLAN 5				
DGN FILENAME	FEDERAL PROJECT NO.	STATE PROJECT NO.	SHEET NO.	TOTAL SHEETS
16113_SITE_CAMPTON.dgn	X-A001(137)	16113	32	112


EXISTING DETAIL	DATE	BY	DESCRIPTION
NEW DESIGN	04/11		
SHEET CHECKED	05/11		
AS BUILT DETAILS	05/26/11		

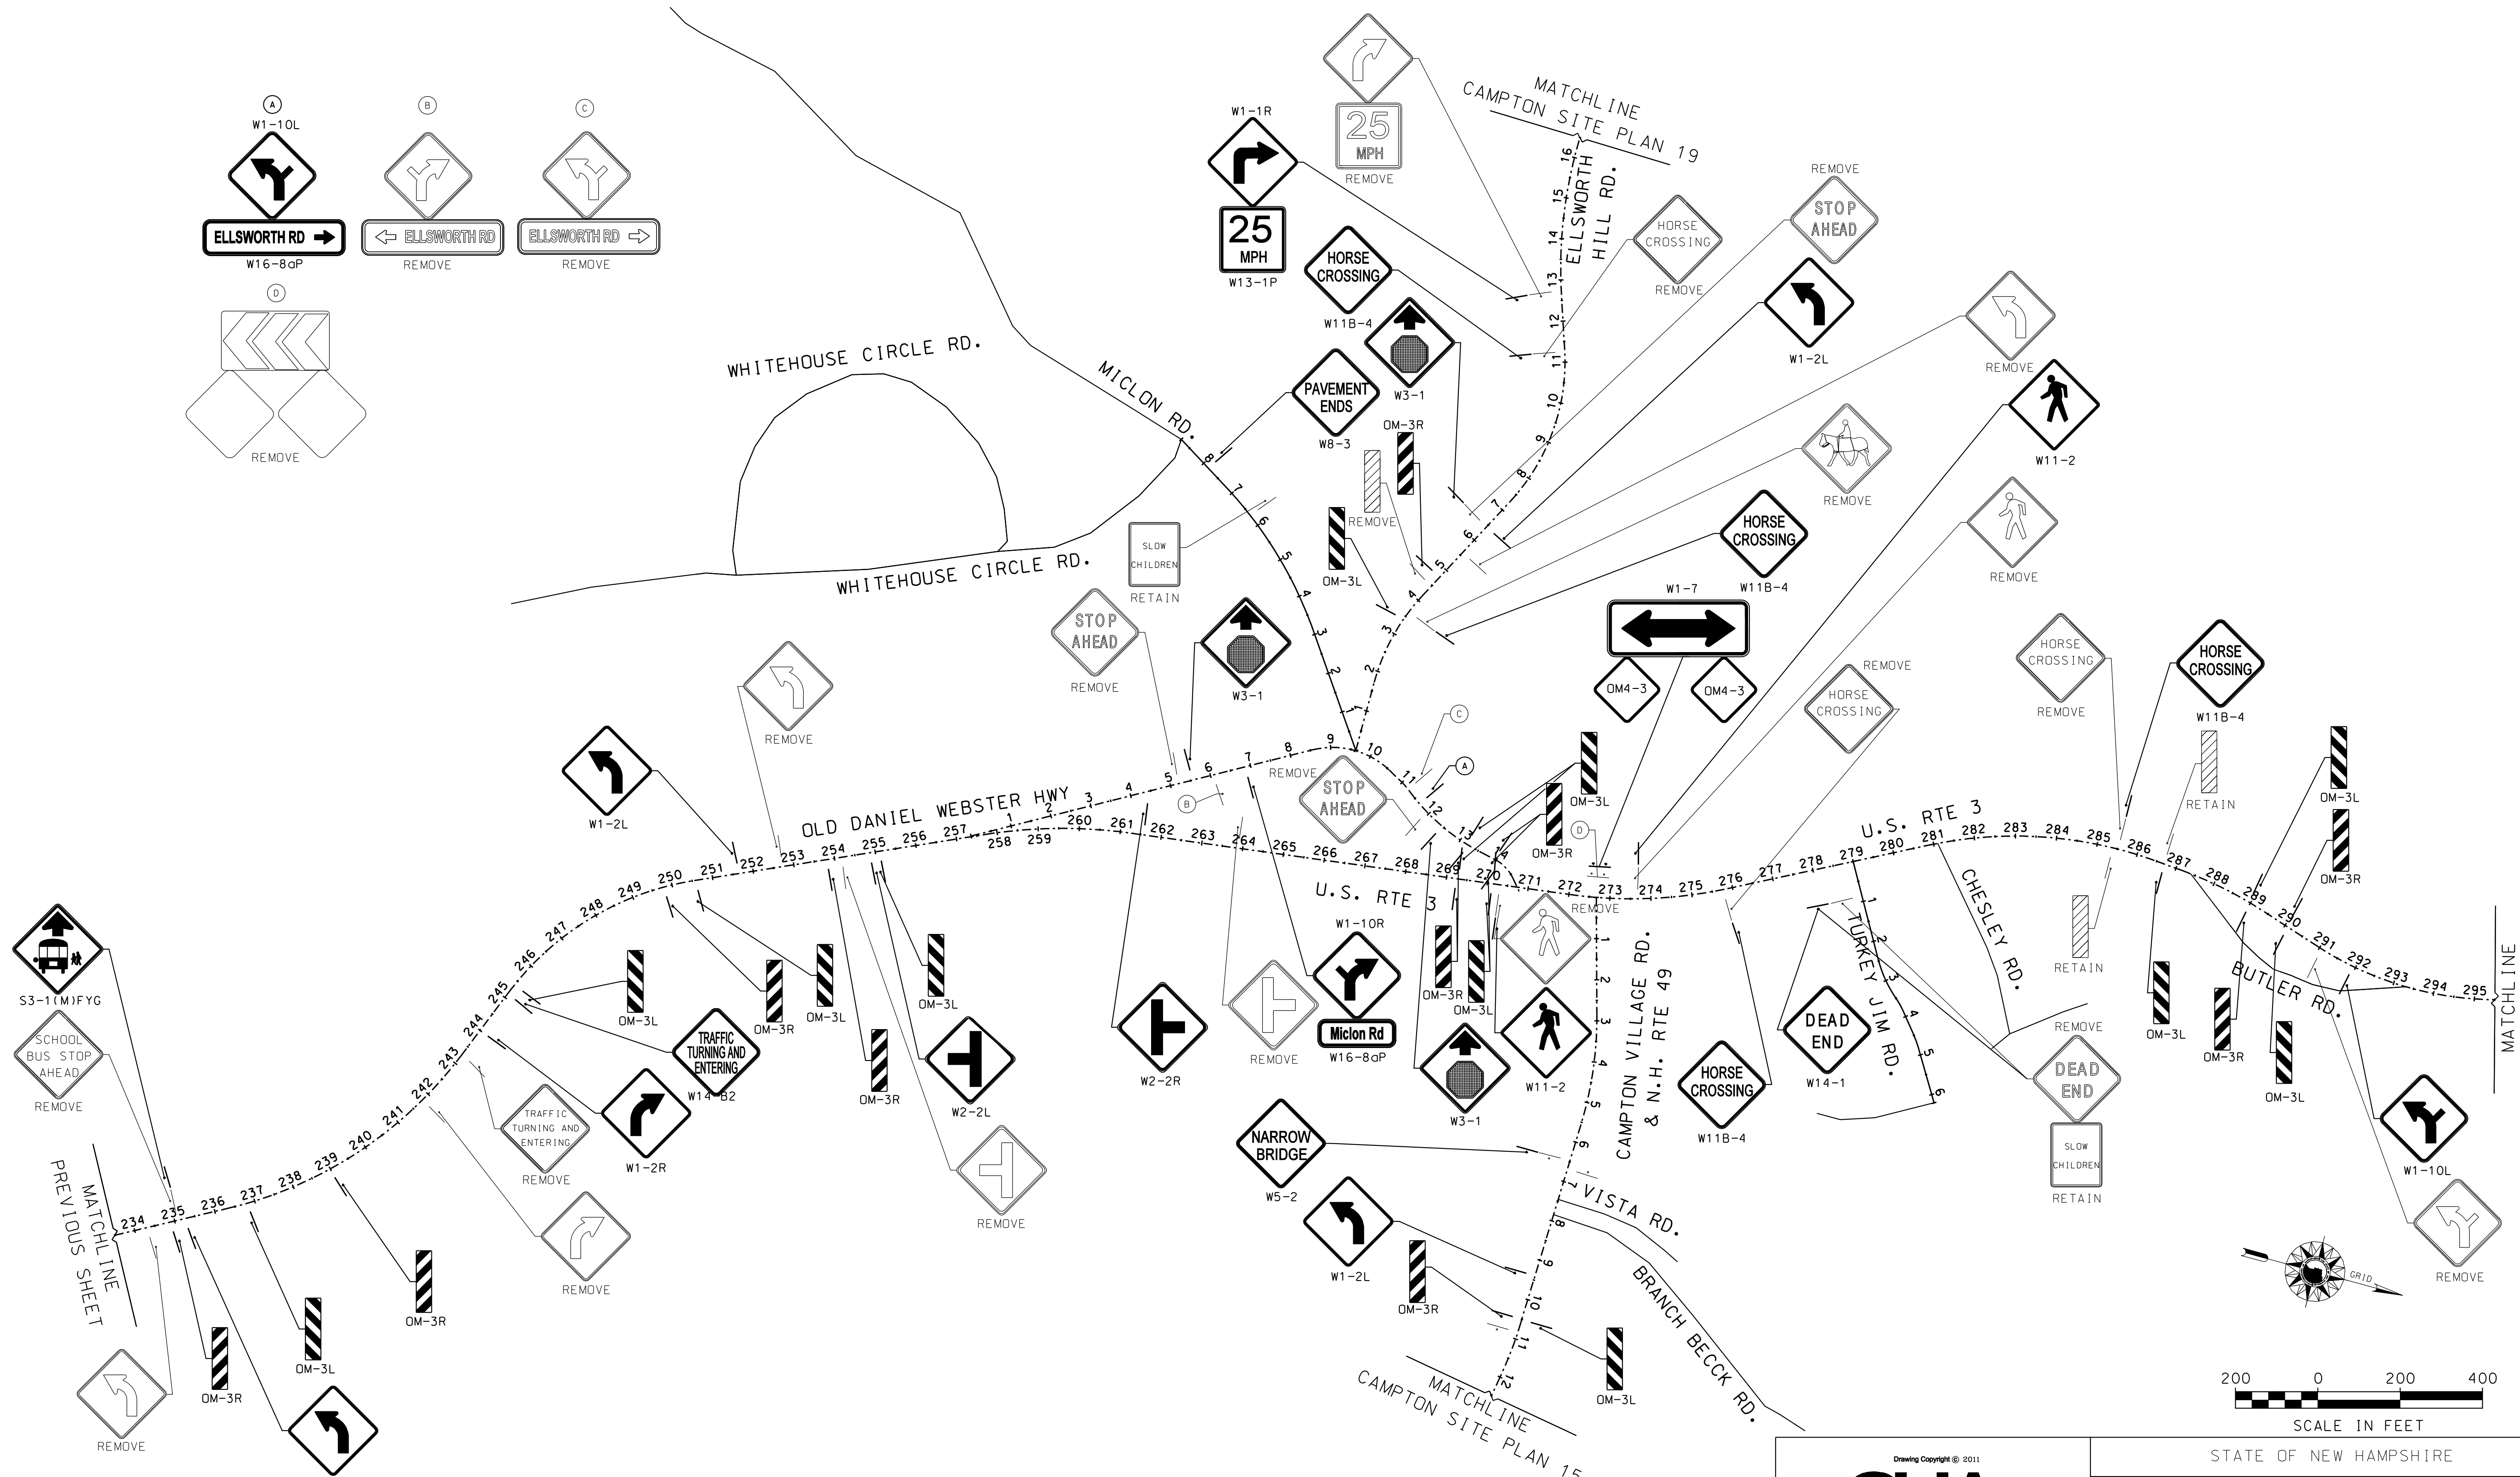

U.S. RTE 3 & 49, TURKEY JIM, OLD DANIEL WEBSTER HWY, MICLON, ELLSWORTH HILL & CAMPTON VILLAGE ROADS


PRELIMINARY
PLANS SUBJECT TO CHANGE
DATE 6/03/2011

LEGEND	
○	PROPOSED SIGN
◊	EXISTING SIGN

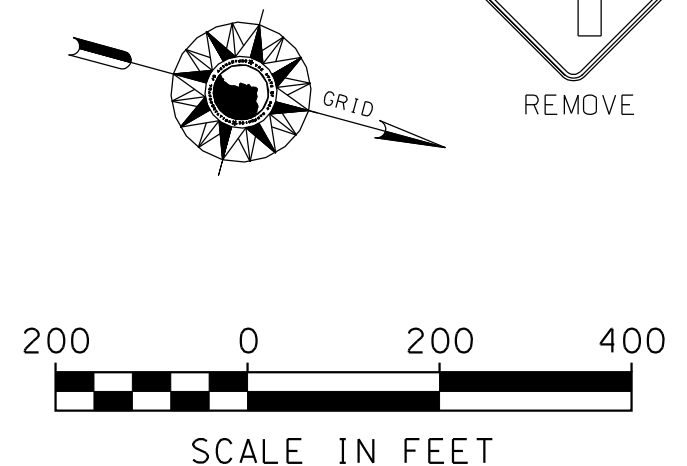

<p>11 King Court • Keene, NH 03431-4648 Main: (603) 357-2445 • www.chacompanies.com</p>		STATE OF NEW HAMPSHIRE			
		DEPARTMENT OF TRANSPORTATION • BUREAU OF HIGHWAY DESIGN			
DGN FILENAME		FEDERAL PROJECT NO.		SHEET NO.	
16113_SITE_CAMPTON.dgn		X-A001(137)		33	
DATE		DATE		DATE	
05/26/11		05/26/11		05/26/11	
TOTAL SHEETS		TOTAL SHEETS		TOTAL SHEETS	
112		112		112	

EXISTING DETAIL	DATE	BY	DESCRIPTION
NEW DESIGN	04/11	R.L.P.	REVISIONS AFTER PROPOSAL
SHEET CHECKED	05/11	C.L.	STATION
AS BUILT DETAILS	05/26/11		DATE

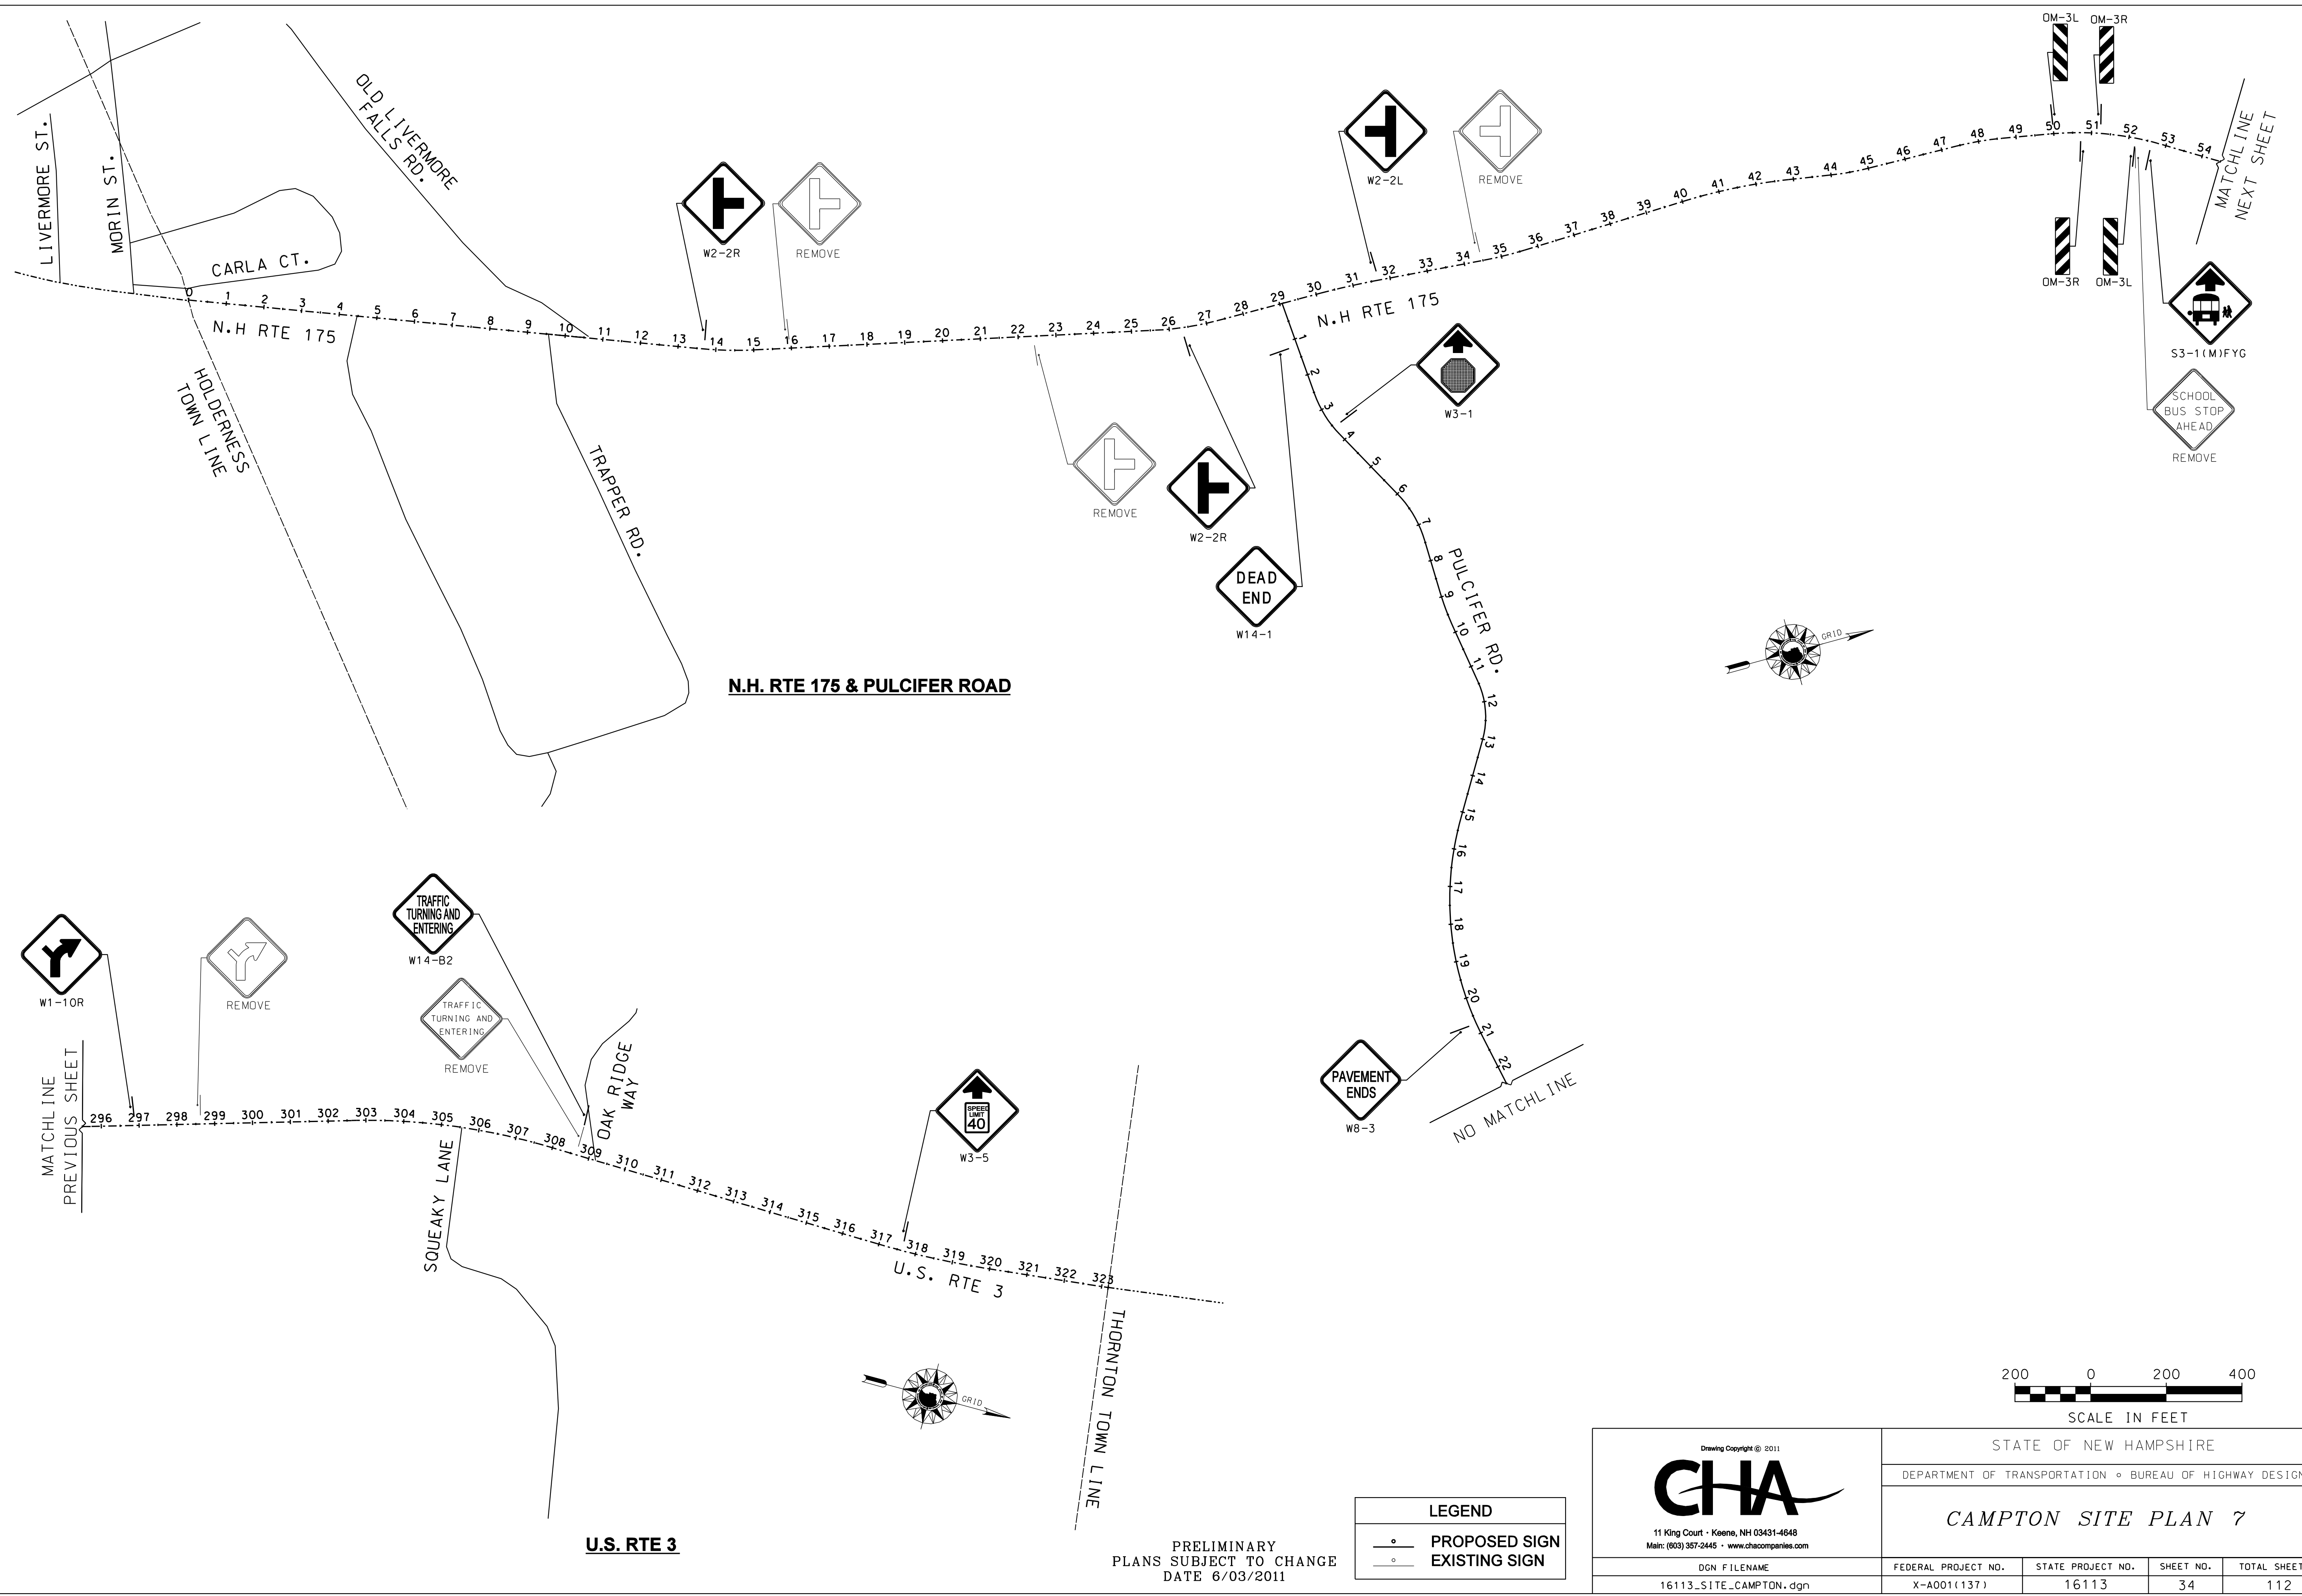

LEGEND	
○	PROPOSED SIGN
◊	EXISTING SIGN

Drawing Copyright © 2011

11 King Court • Keene, NH 03431-4648
Main: (603) 357-2445 • www.chacompanies.com

DGN FILENAME	FEDERAL PROJECT NO.	STATE PROJECT NO.	SHEET NO.	TOTAL SHEETS
16113_SITE_CAMPTON.dgn	X-A001(137)	16113	34	112


STATE OF NEW HAMPSHIRE
DEPARTMENT OF TRANSPORTATION • BUREAU OF HIGHWAY DESIGN

CAMPTON SITE PLAN 7

PRELIMINARY
PLANS SUBJECT TO CHANGE
DATE 6/03/2011

EXISTING DETAIL	NHDDT	DATE	04/11
NEW DESIGN	R.L.P.	DATE	05/11
SHEET CHECKED	C.L.L.	DATE	05/26/11
AS BUILT DETAILS		DATE	

REVISIONS AFTER PROPOSAL	STATION	DESCRIPTION

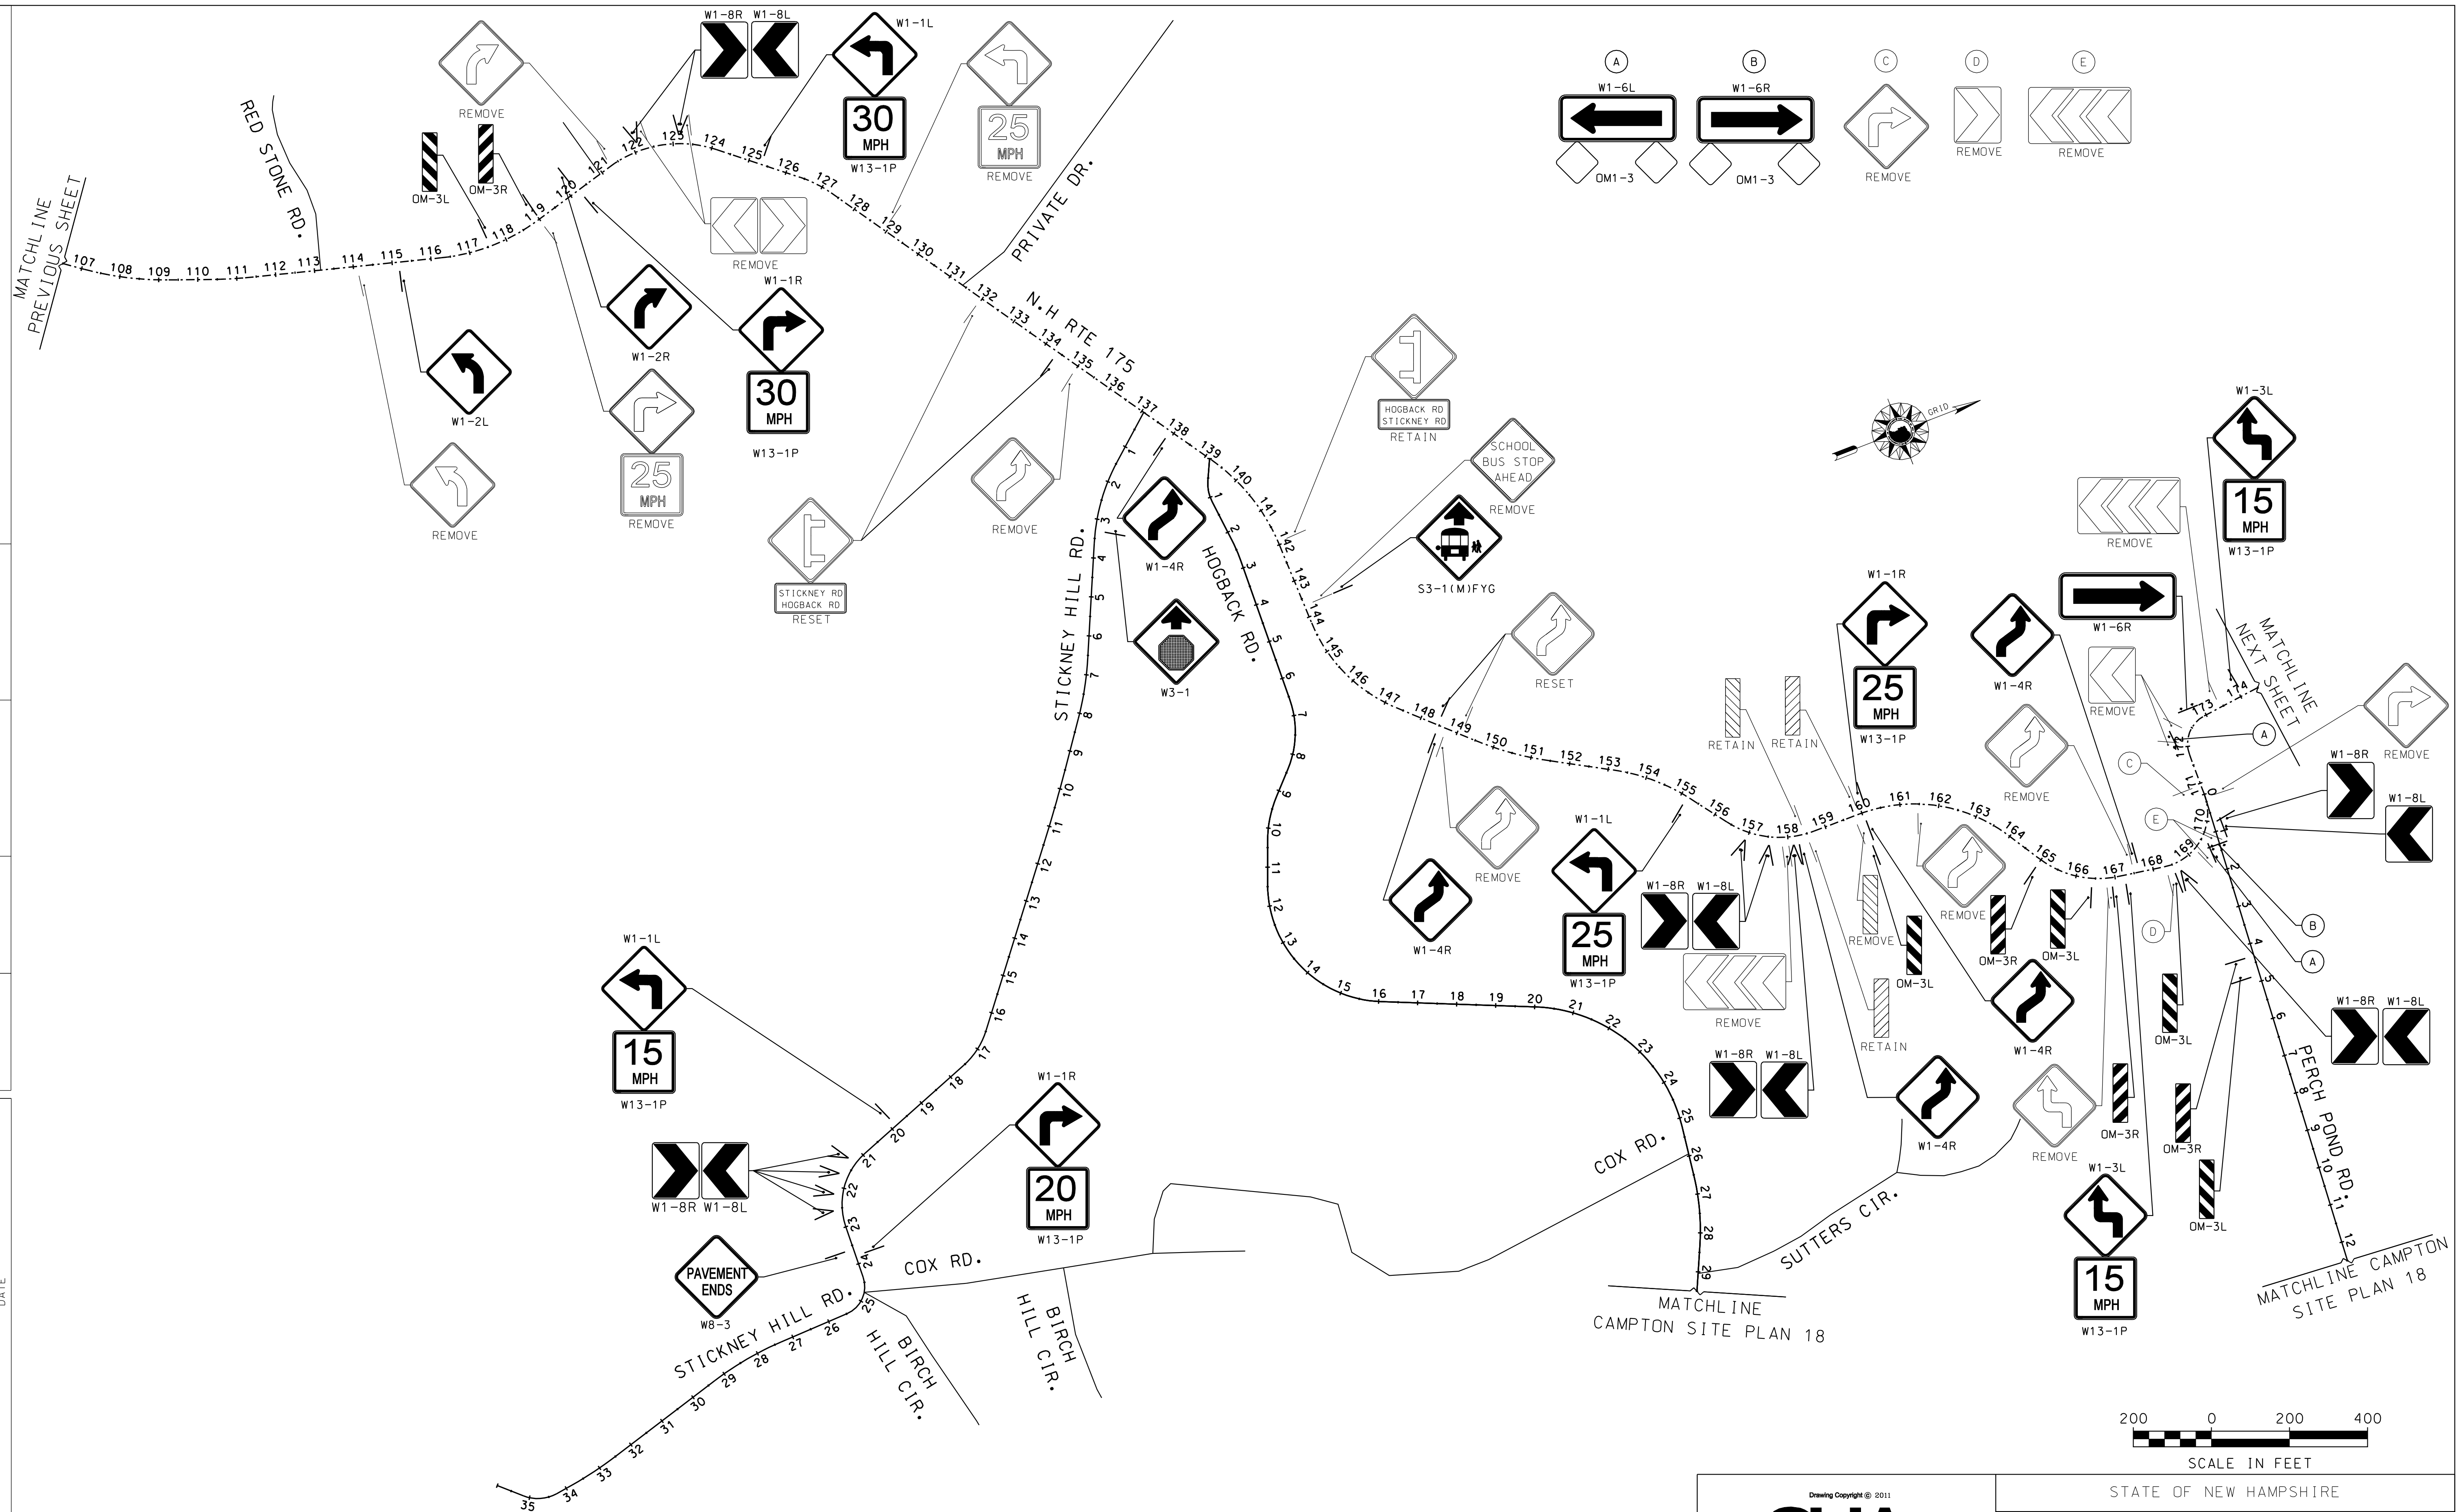

N.H. RTE 175, HOG BACK, STICKNEY HILL & PERCH POND ROADS

PRELIMINARY
PLANS SUBJECT TO CHANGE
DATE 6/03/2011

LEGEND	
—	PROPOSED SIGN
- - -	EXISTING SIGN

Drawing Copyright © 2011



11 King Court • Keene, NH 03431-4648
Main: (603) 357-2445 • www.chacompanies.com

DGN FILENAME: 16113_SITE_CAMPTON.dgn

STATE OF NEW HAMPSHIRE				
DEPARTMENT OF TRANSPORTATION • BUREAU OF HIGHWAY DESIGN				
CAMPTON SITE PLAN 9				
FEDERAL PROJECT NO.	STATE PROJECT NO.	SHEET NO.	TOTAL SHEETS	
X-A001(137)	16113	36	112	

REVISIONS AFTER PROPOSAL	STATION	DESCRIPTION


EXISTING DETAIL	NHDDT	DATE
NEW DESIGN	R.L.P.	05/11
SHEET CHECKED	C.L.	05/26/11
AS BUILT DETAILS		

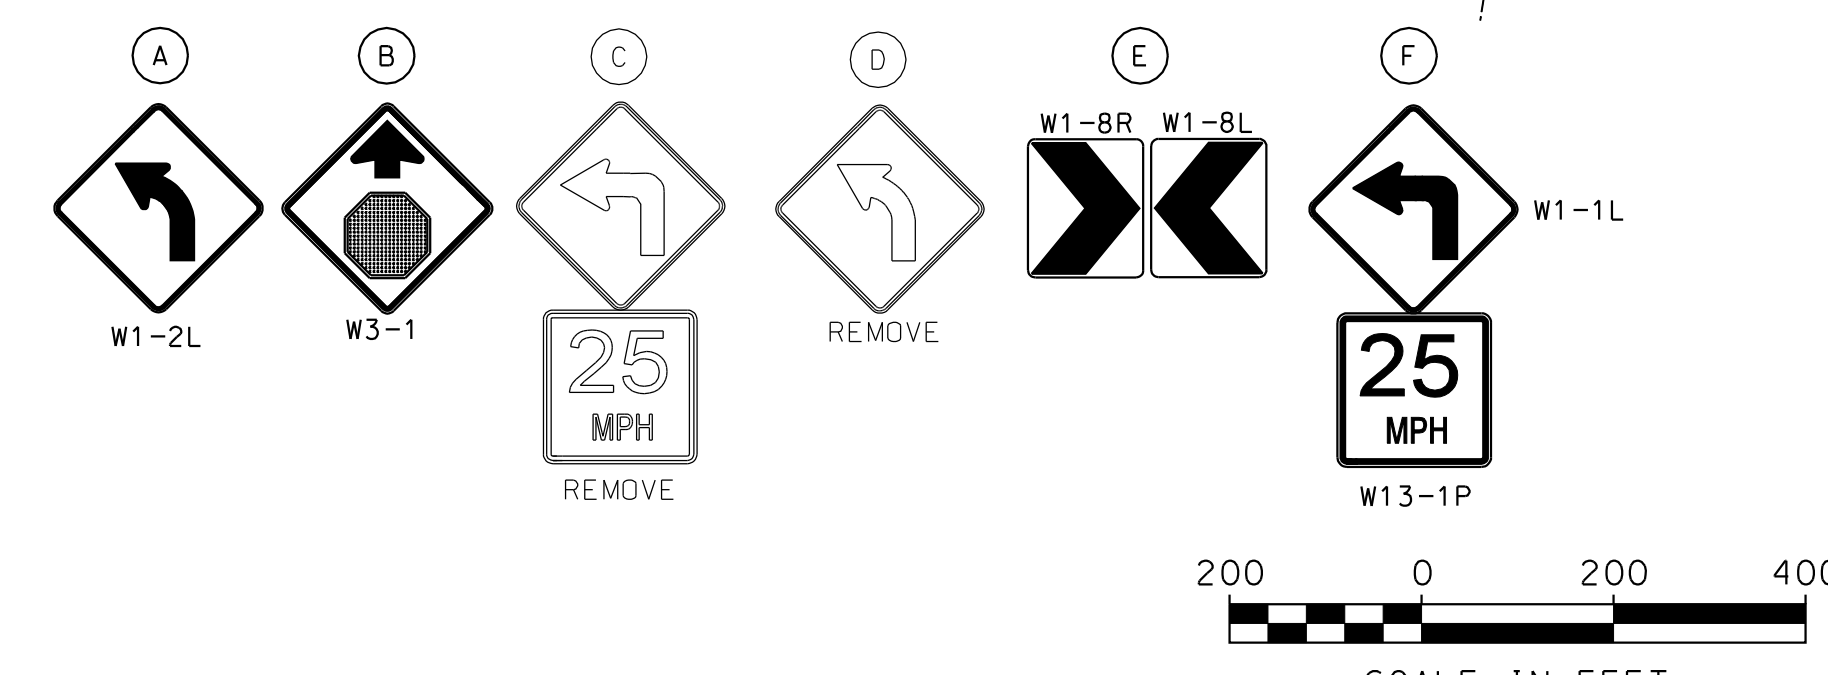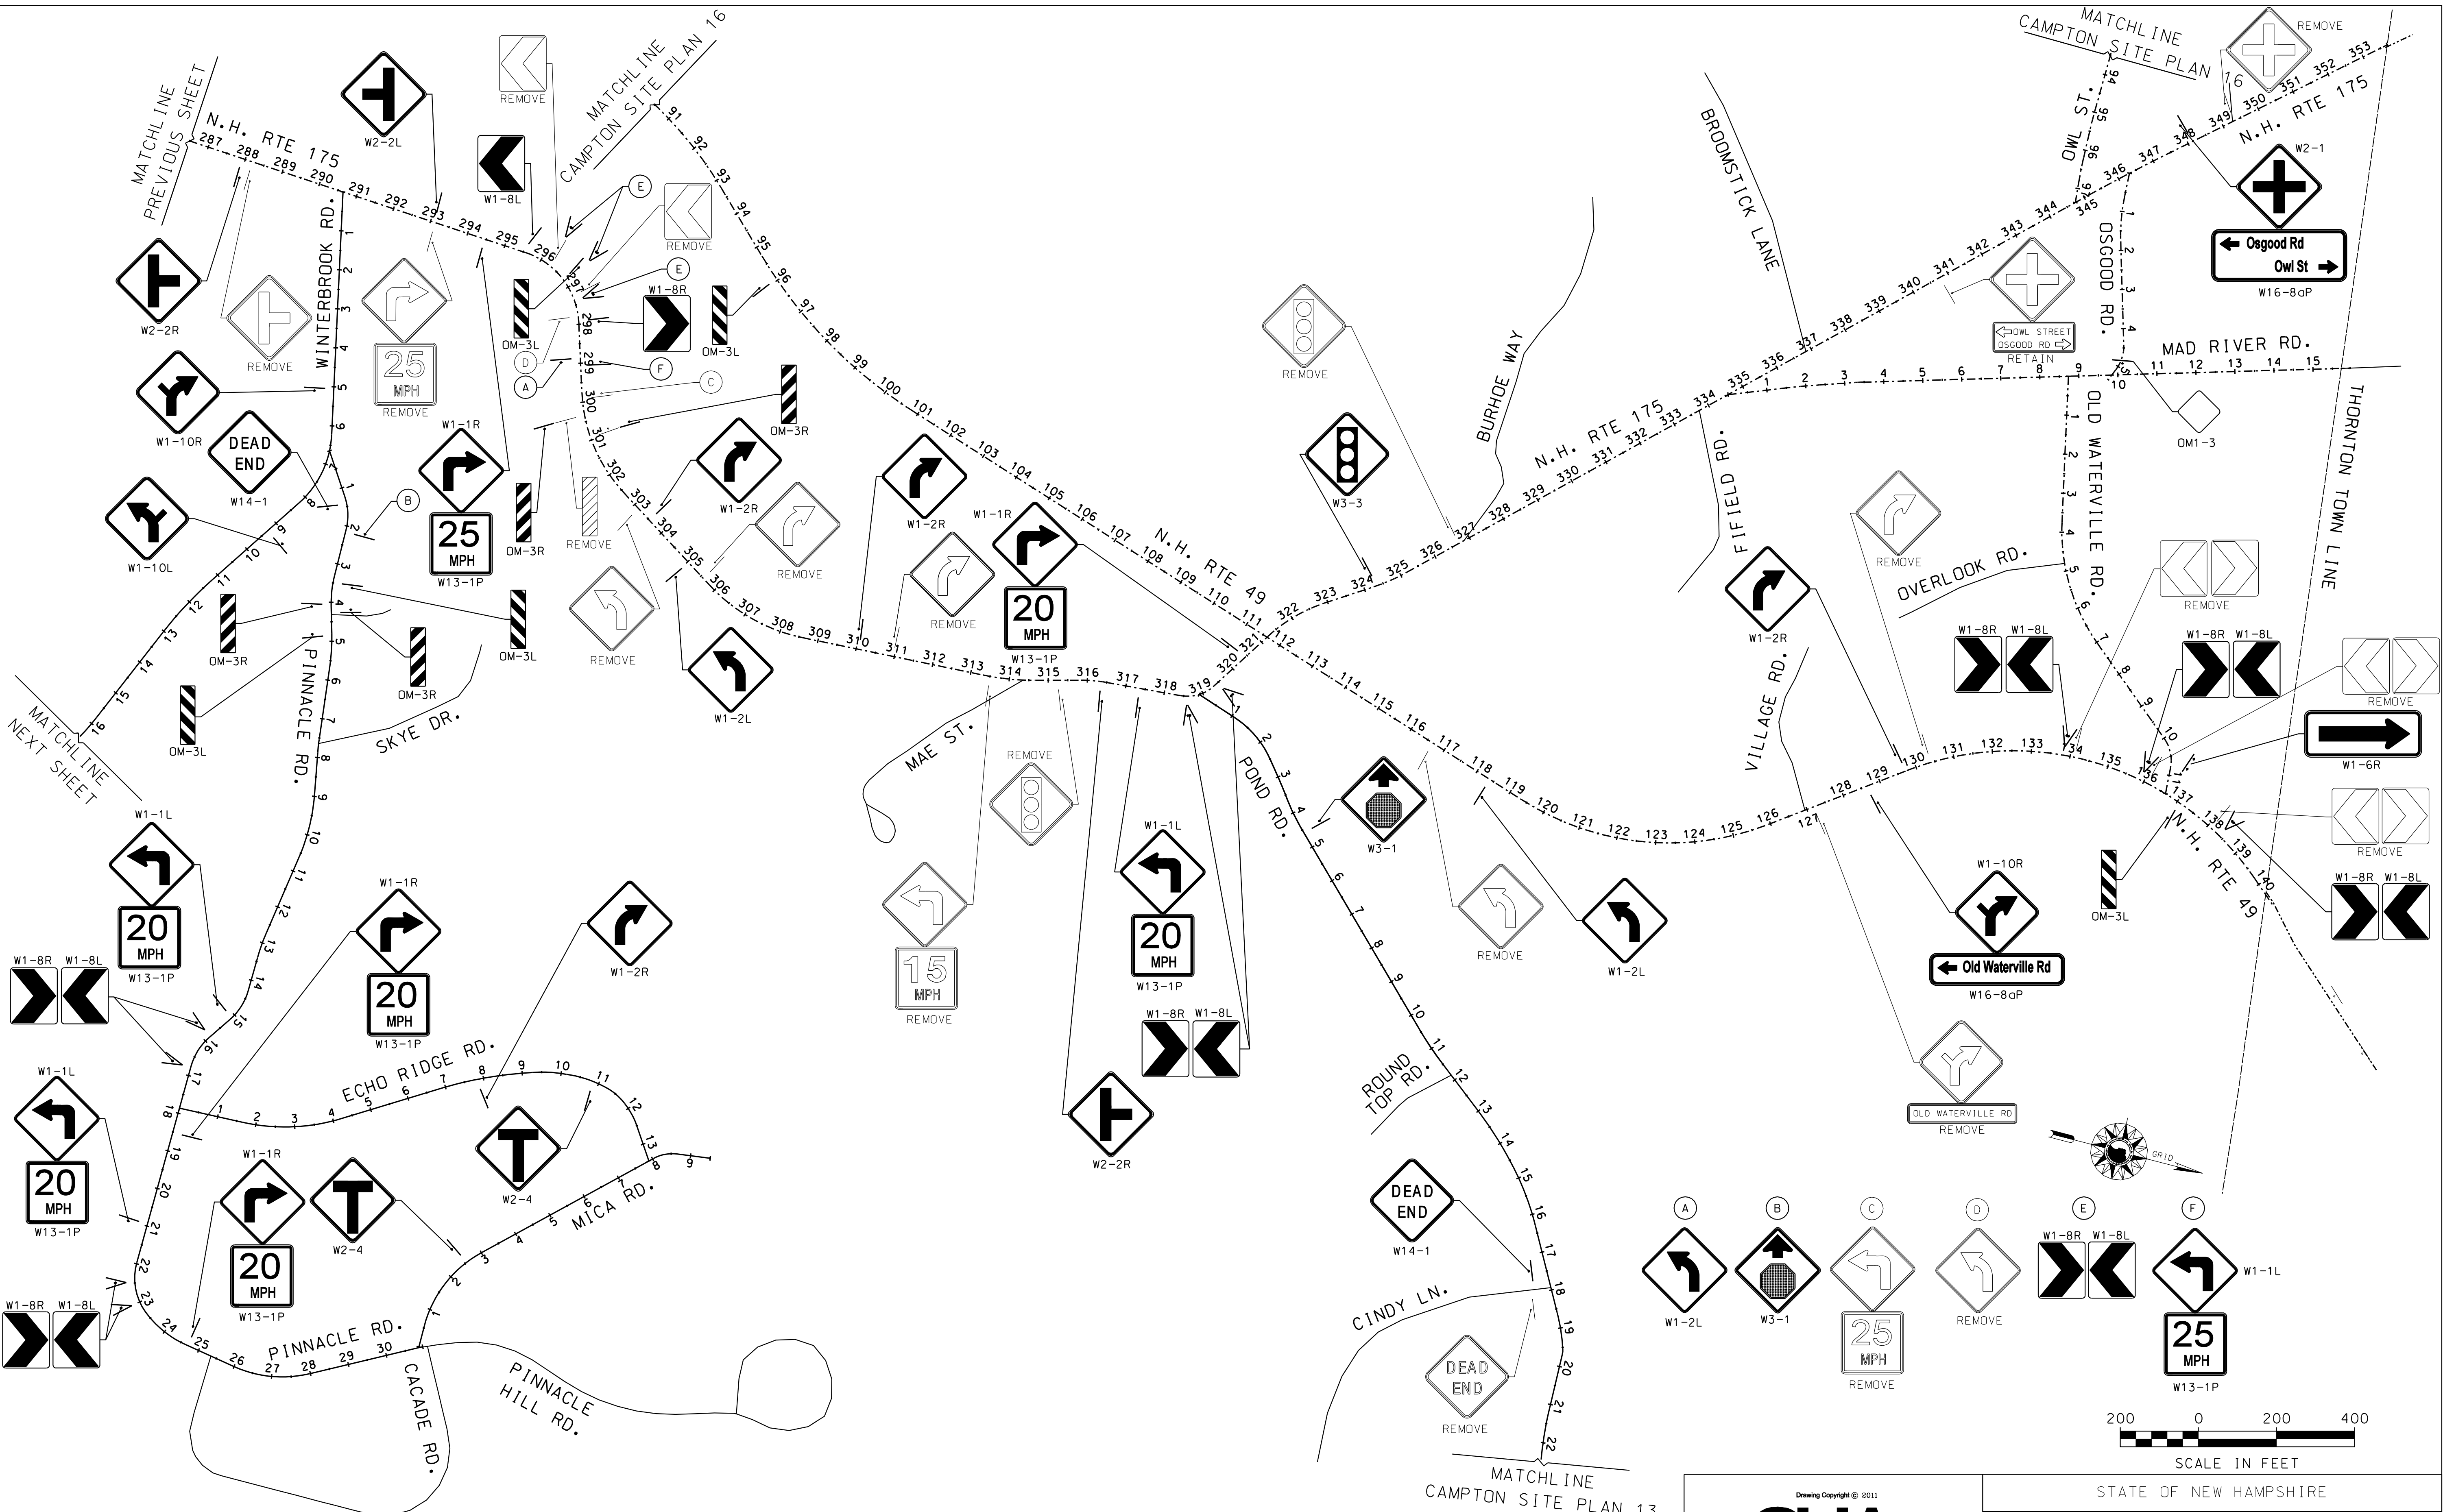

N.H. RTE 175 & 49, WINTER BROOK, PINNACLE, ECHO RIDGE, POND, OSGOOD, MAD RIVER, OLD WATERVILLE VALLEY, MICA ROADS & OWL STREET


PRELIMINARY
PLANS SUBJECT TO CHANGE
DATE 6/03/2011

LEGEND	
—	PROPOSED SIGN
- - -	EXISTING SIGN

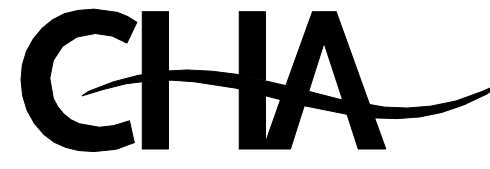
 11 King Court • Keene, NH 03431-4648 Main: (603) 357-2445 • www.chacompanies.com		STATE OF NEW HAMPSHIRE			
DGN FILENAME		DEPARTMENT OF TRANSPORTATION • BUREAU OF HIGHWAY DESIGN			
16113_SITE_CAMPTON.dgn		CAMPTON SITE PLAN 11			
FEDERAL PROJECT NO.	STATE PROJECT NO.	SHEET NO.	TOTAL SHEETS		
X-A001(137)	16113	38	112		

EXISTING DETAIL		NEW DESIGN		SHEET CHECKED		AS BUILT DETAILS	
DATE	BY	DATE	BY	DATE	BY	DATE	BY
04/11	NHDOT	05/11	R.L.P.	05/26/11	C.L.L.		

REVISIONS AFTER PROPOSAL	STATION	DESCRIPTION

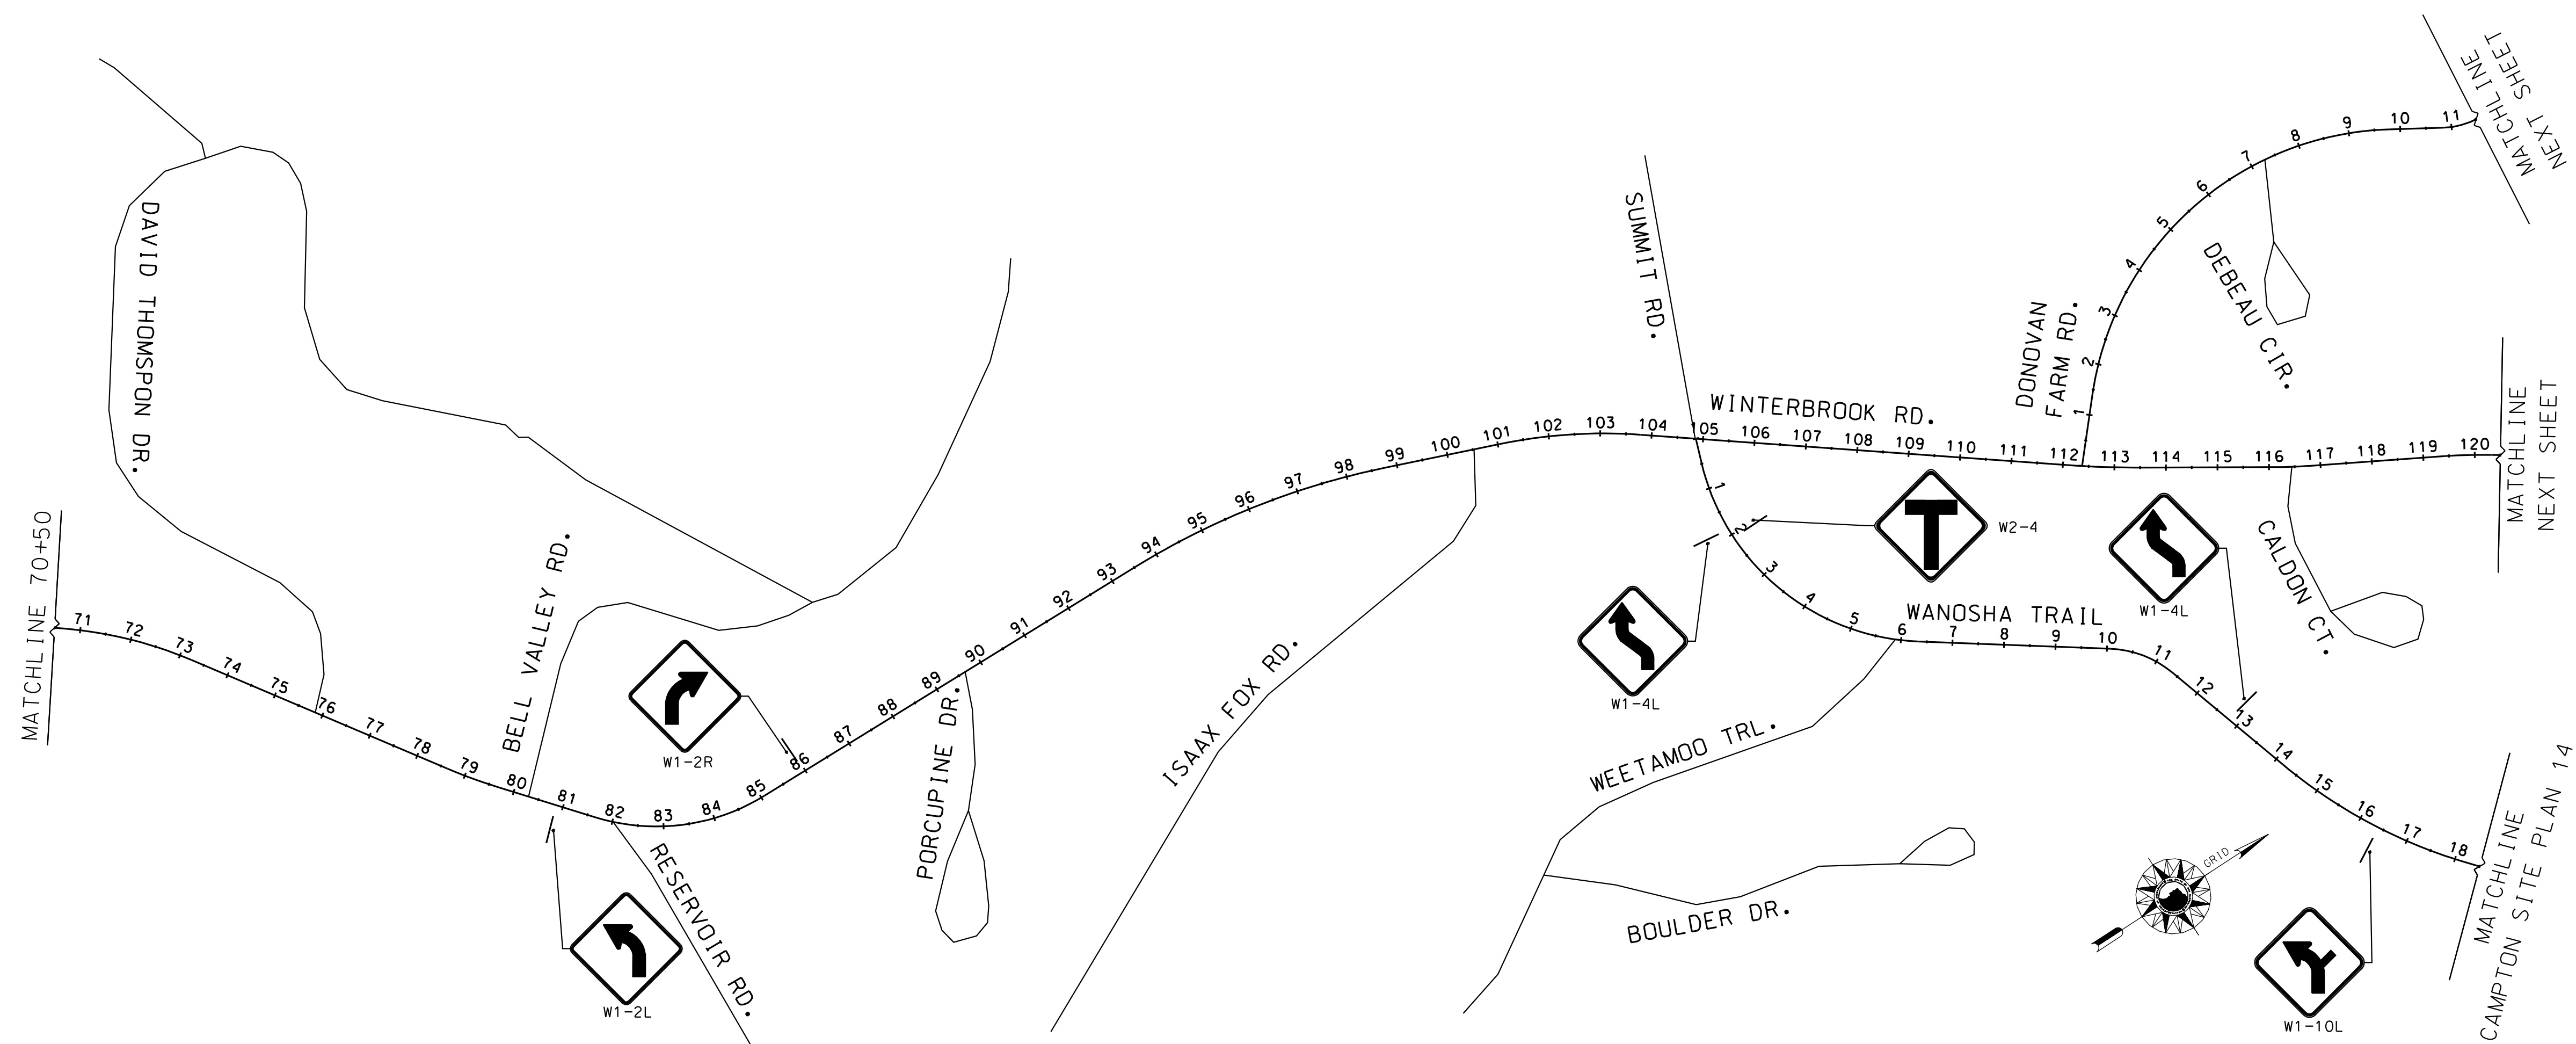

WINTERBROOK, DONOVAN FARM & WANOSHA TRAIL ROADS

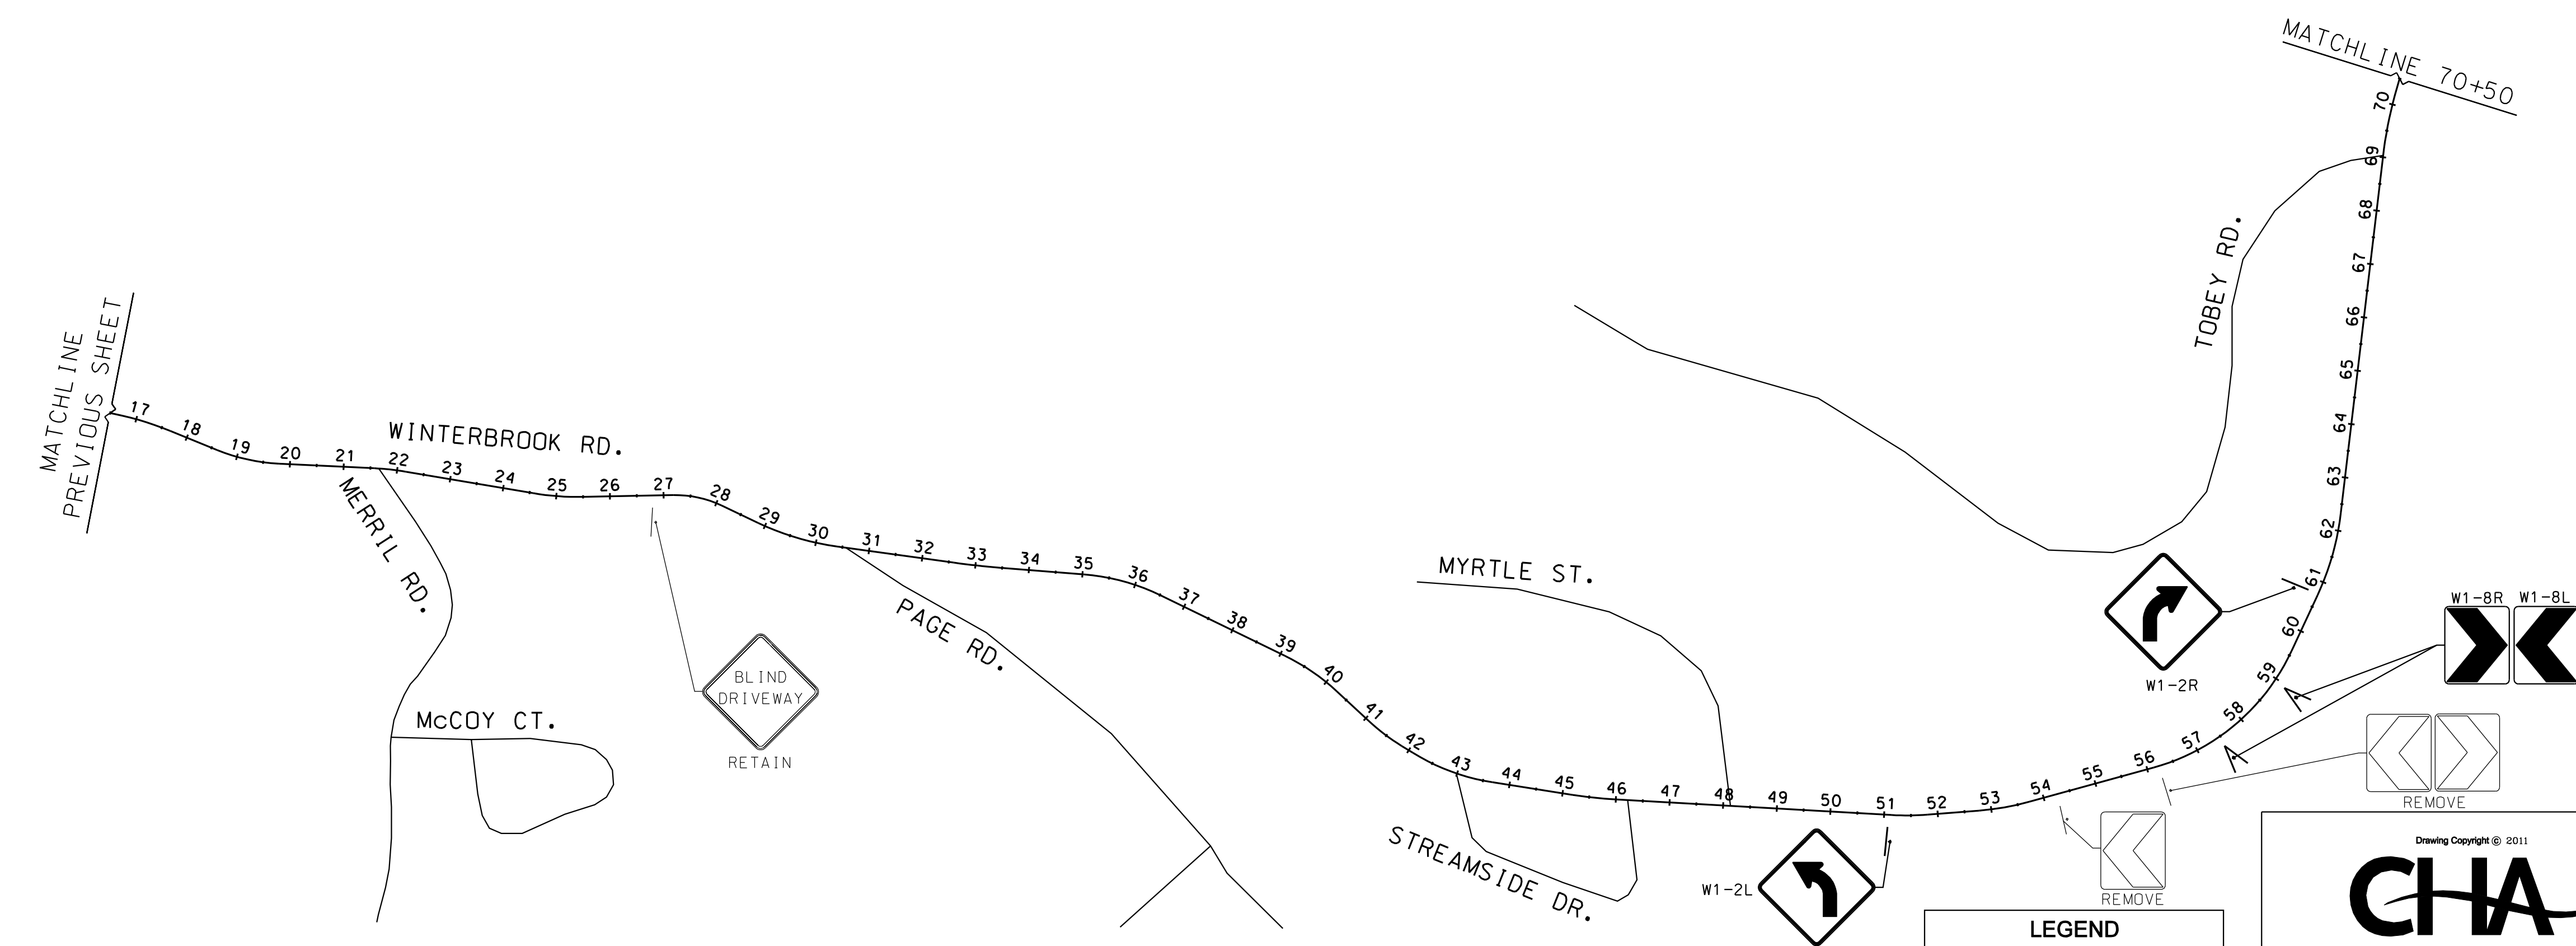


WINTERBROOK ROAD

PRELIMINARY
PLANS SUBJECT TO CHANGE
DATE 6/03/2011




LEGEND	
○	PROPOSED SIGN
◊	EXISTING SIGN


 Drawing Copyright © 2011
 11 King Court • Keene, NH 03431-4648
 Main: (603) 357-2445 • www.chacompanies.com
 DGN FILENAME: 16113_SITE_CAMPTON.dgn

STATE OF NEW HAMPSHIRE			
DEPARTMENT OF TRANSPORTATION • BUREAU OF HIGHWAY DESIGN			
CAMPTON SITE PLAN 12			
FEDERAL PROJECT NO.	STATE PROJECT NO.	SHEET NO.	TOTAL SHEETS
X-A001(137)	16113	39	112

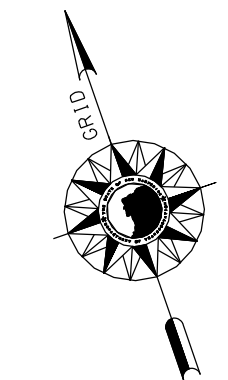

EXISTING DETAIL		DATE	04/11
NEW DESIGN		DATE	05/11
SHEET CHECKED		DATE	05/26/11
AS BUILT DETAILS		DATE	
REVISIONS AFTER PROPOSAL	STATION	DESCRIPTION	

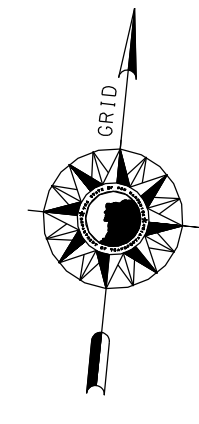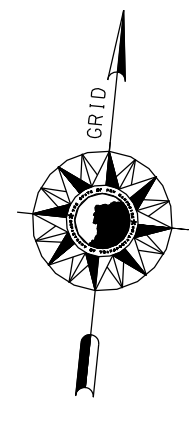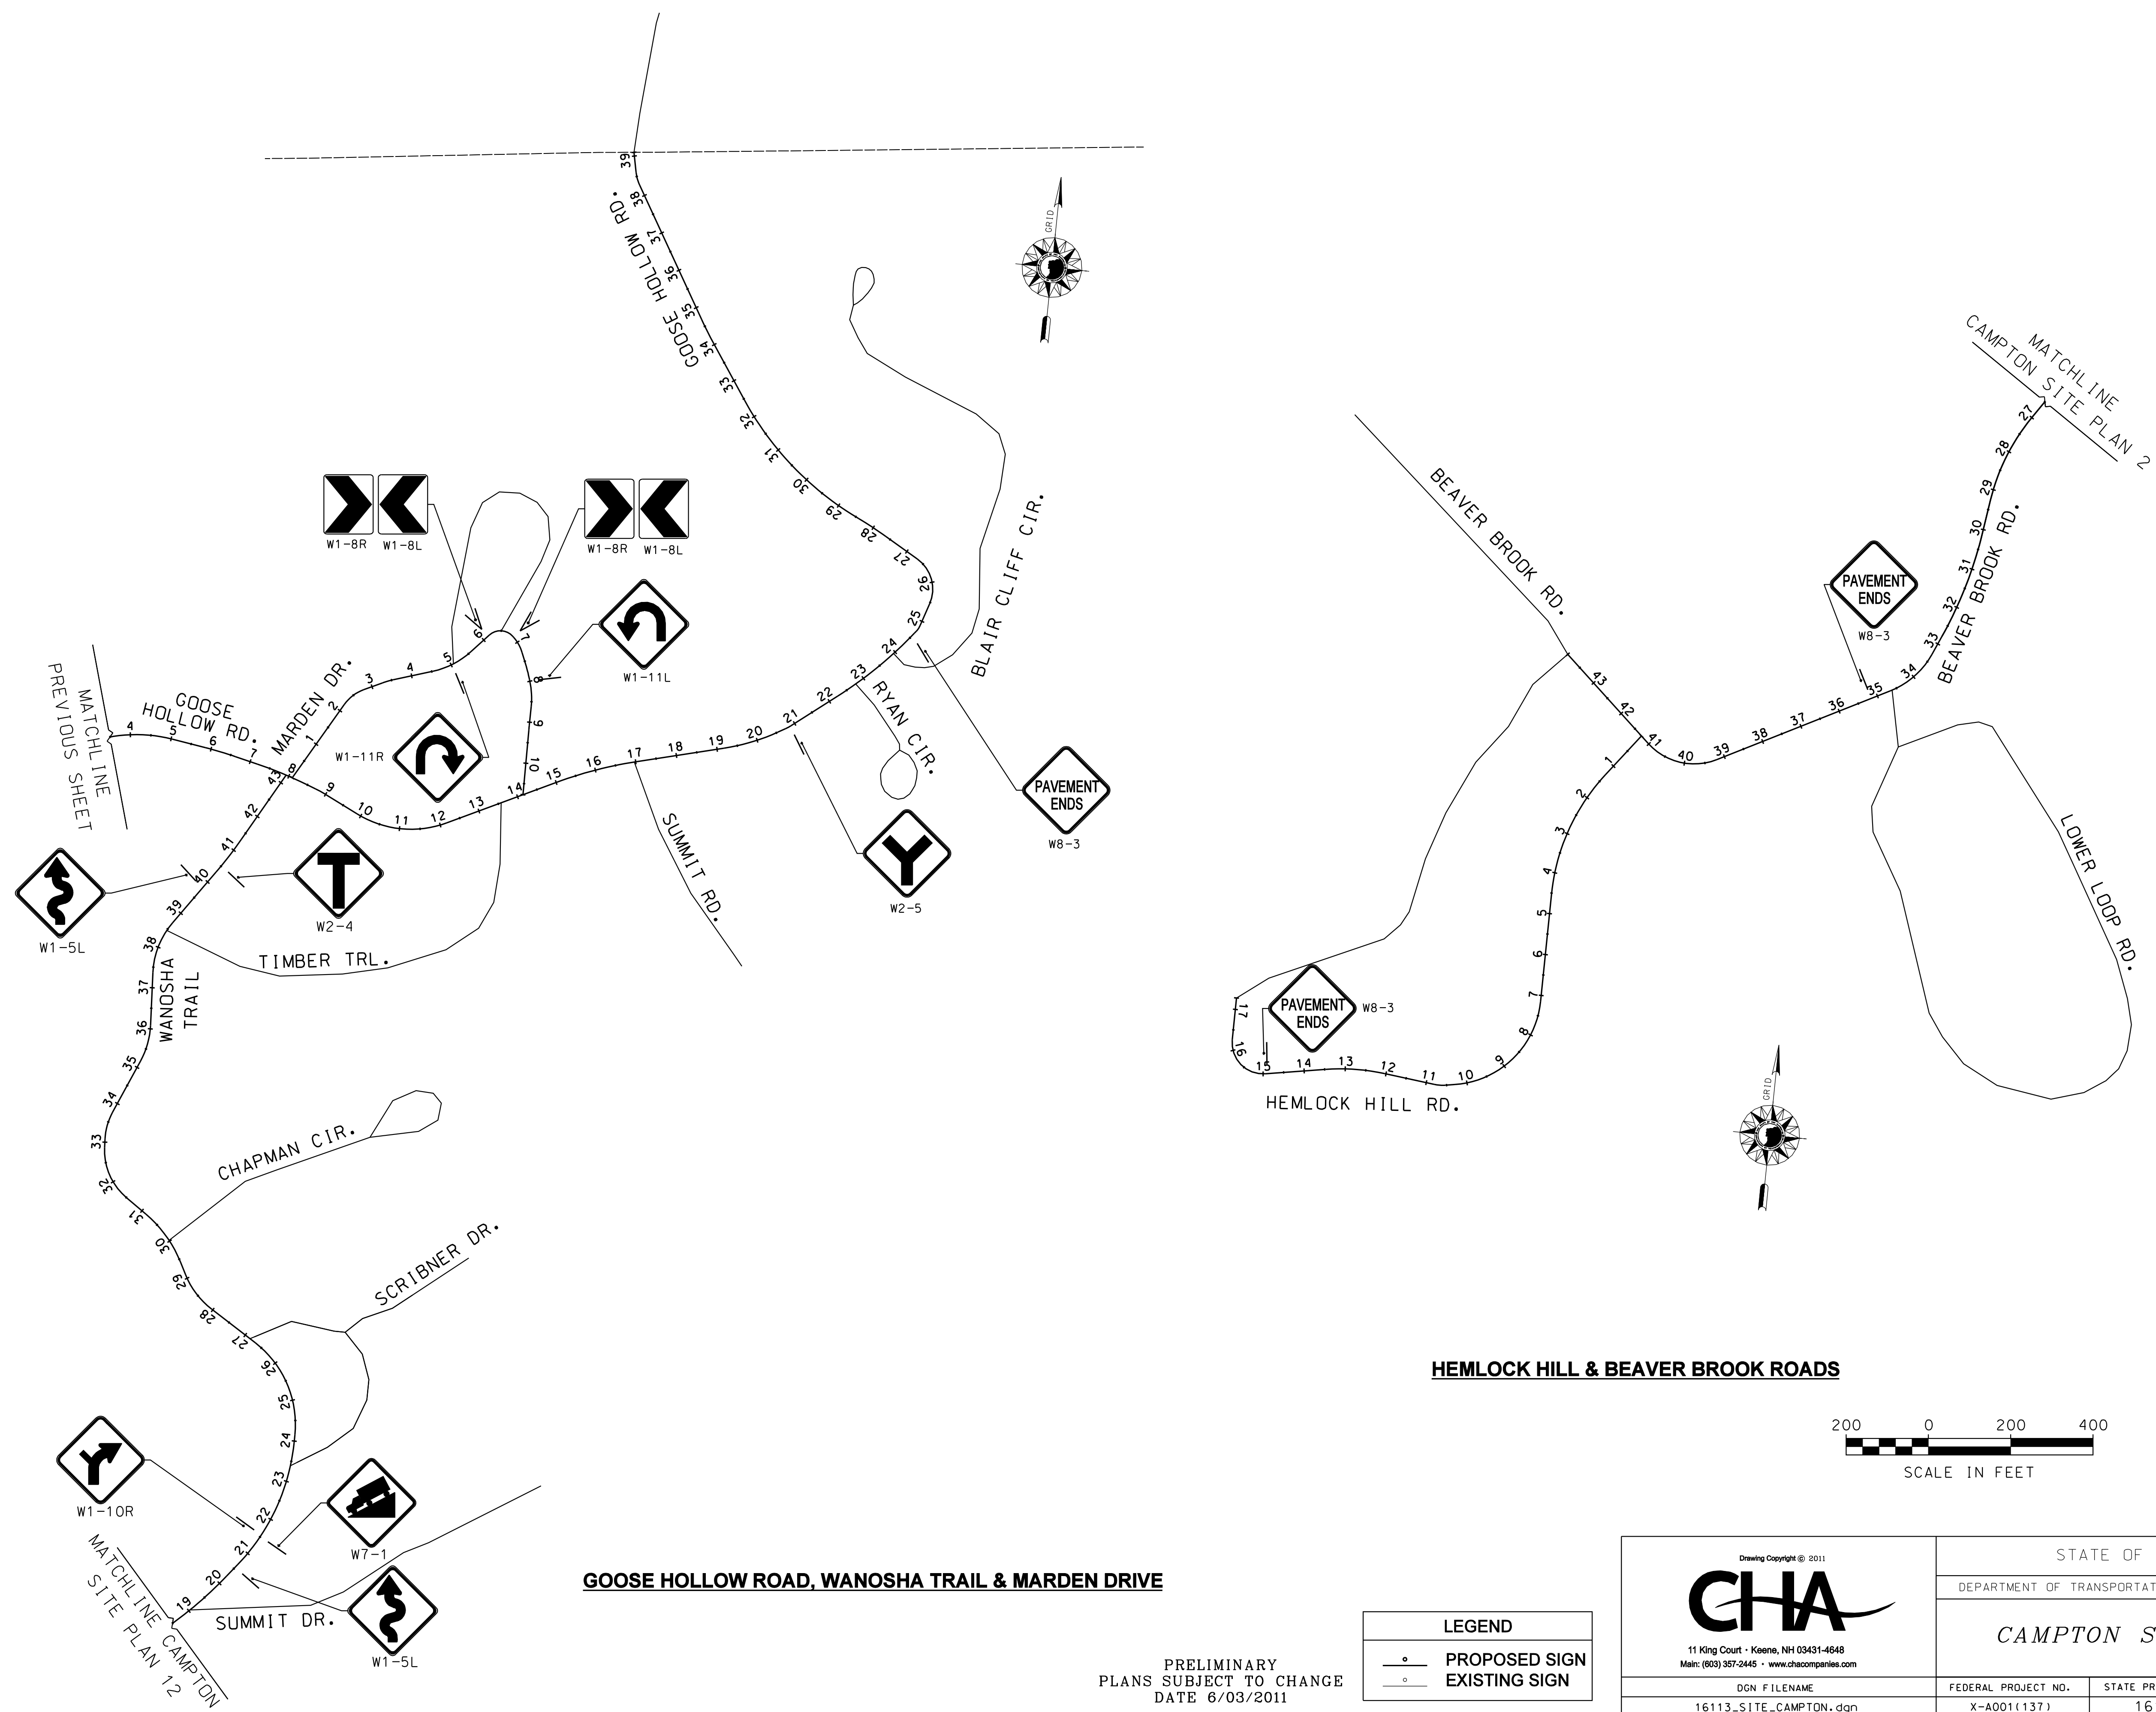

HEMLOCK HILL & BEAVER BROOK ROADS



GOOSE HOLLOW ROAD, WANOSHA TRAIL & MARDEN DRIVE



LEGEND	
○	PROPOSED SIGN
◊	EXISTING SIGN

PRELIMINARY
PLANS SUBJECT TO CHANGE
DATE 6/03/2011

<p>11 King Court • Keene, NH 03431-4648 Main: (603) 357-2445 • www.chacompanies.com</p>		STATE OF NEW HAMPSHIRE					
		DEPARTMENT OF TRANSPORTATION • BUREAU OF HIGHWAY DESIGN					
<p>DGN FILENAME</p> <p>16113_SITE_CAMPTON.dgn</p>		<p>FEDERAL PROJECT NO.</p> <p>X-A001(137)</p>		<p>STATE PROJECT NO.</p> <p>16113</p>		<p>SHEET NO.</p> <p>41</p>	
						<p>TOTAL SHEETS</p> <p>112</p>	
<p>16113_SITE_CAMPTON.dgn</p>		<p>X-A001(137)</p>		<p>16113</p>		<p>CAMPTON SITE PLAN 14</p>	
						<p>112</p>	

EXISTING DETAIL	NHDDT	DATE	04/11
NEW DESIGN	R.L.P.	DATE	05/11
SHEET CHECKED	C.L.	DATE	05/26/11
AS BUILT DETAILS		DATE	

REVISIONS AFTER PROPOSAL	STATION	DESCRIPTION

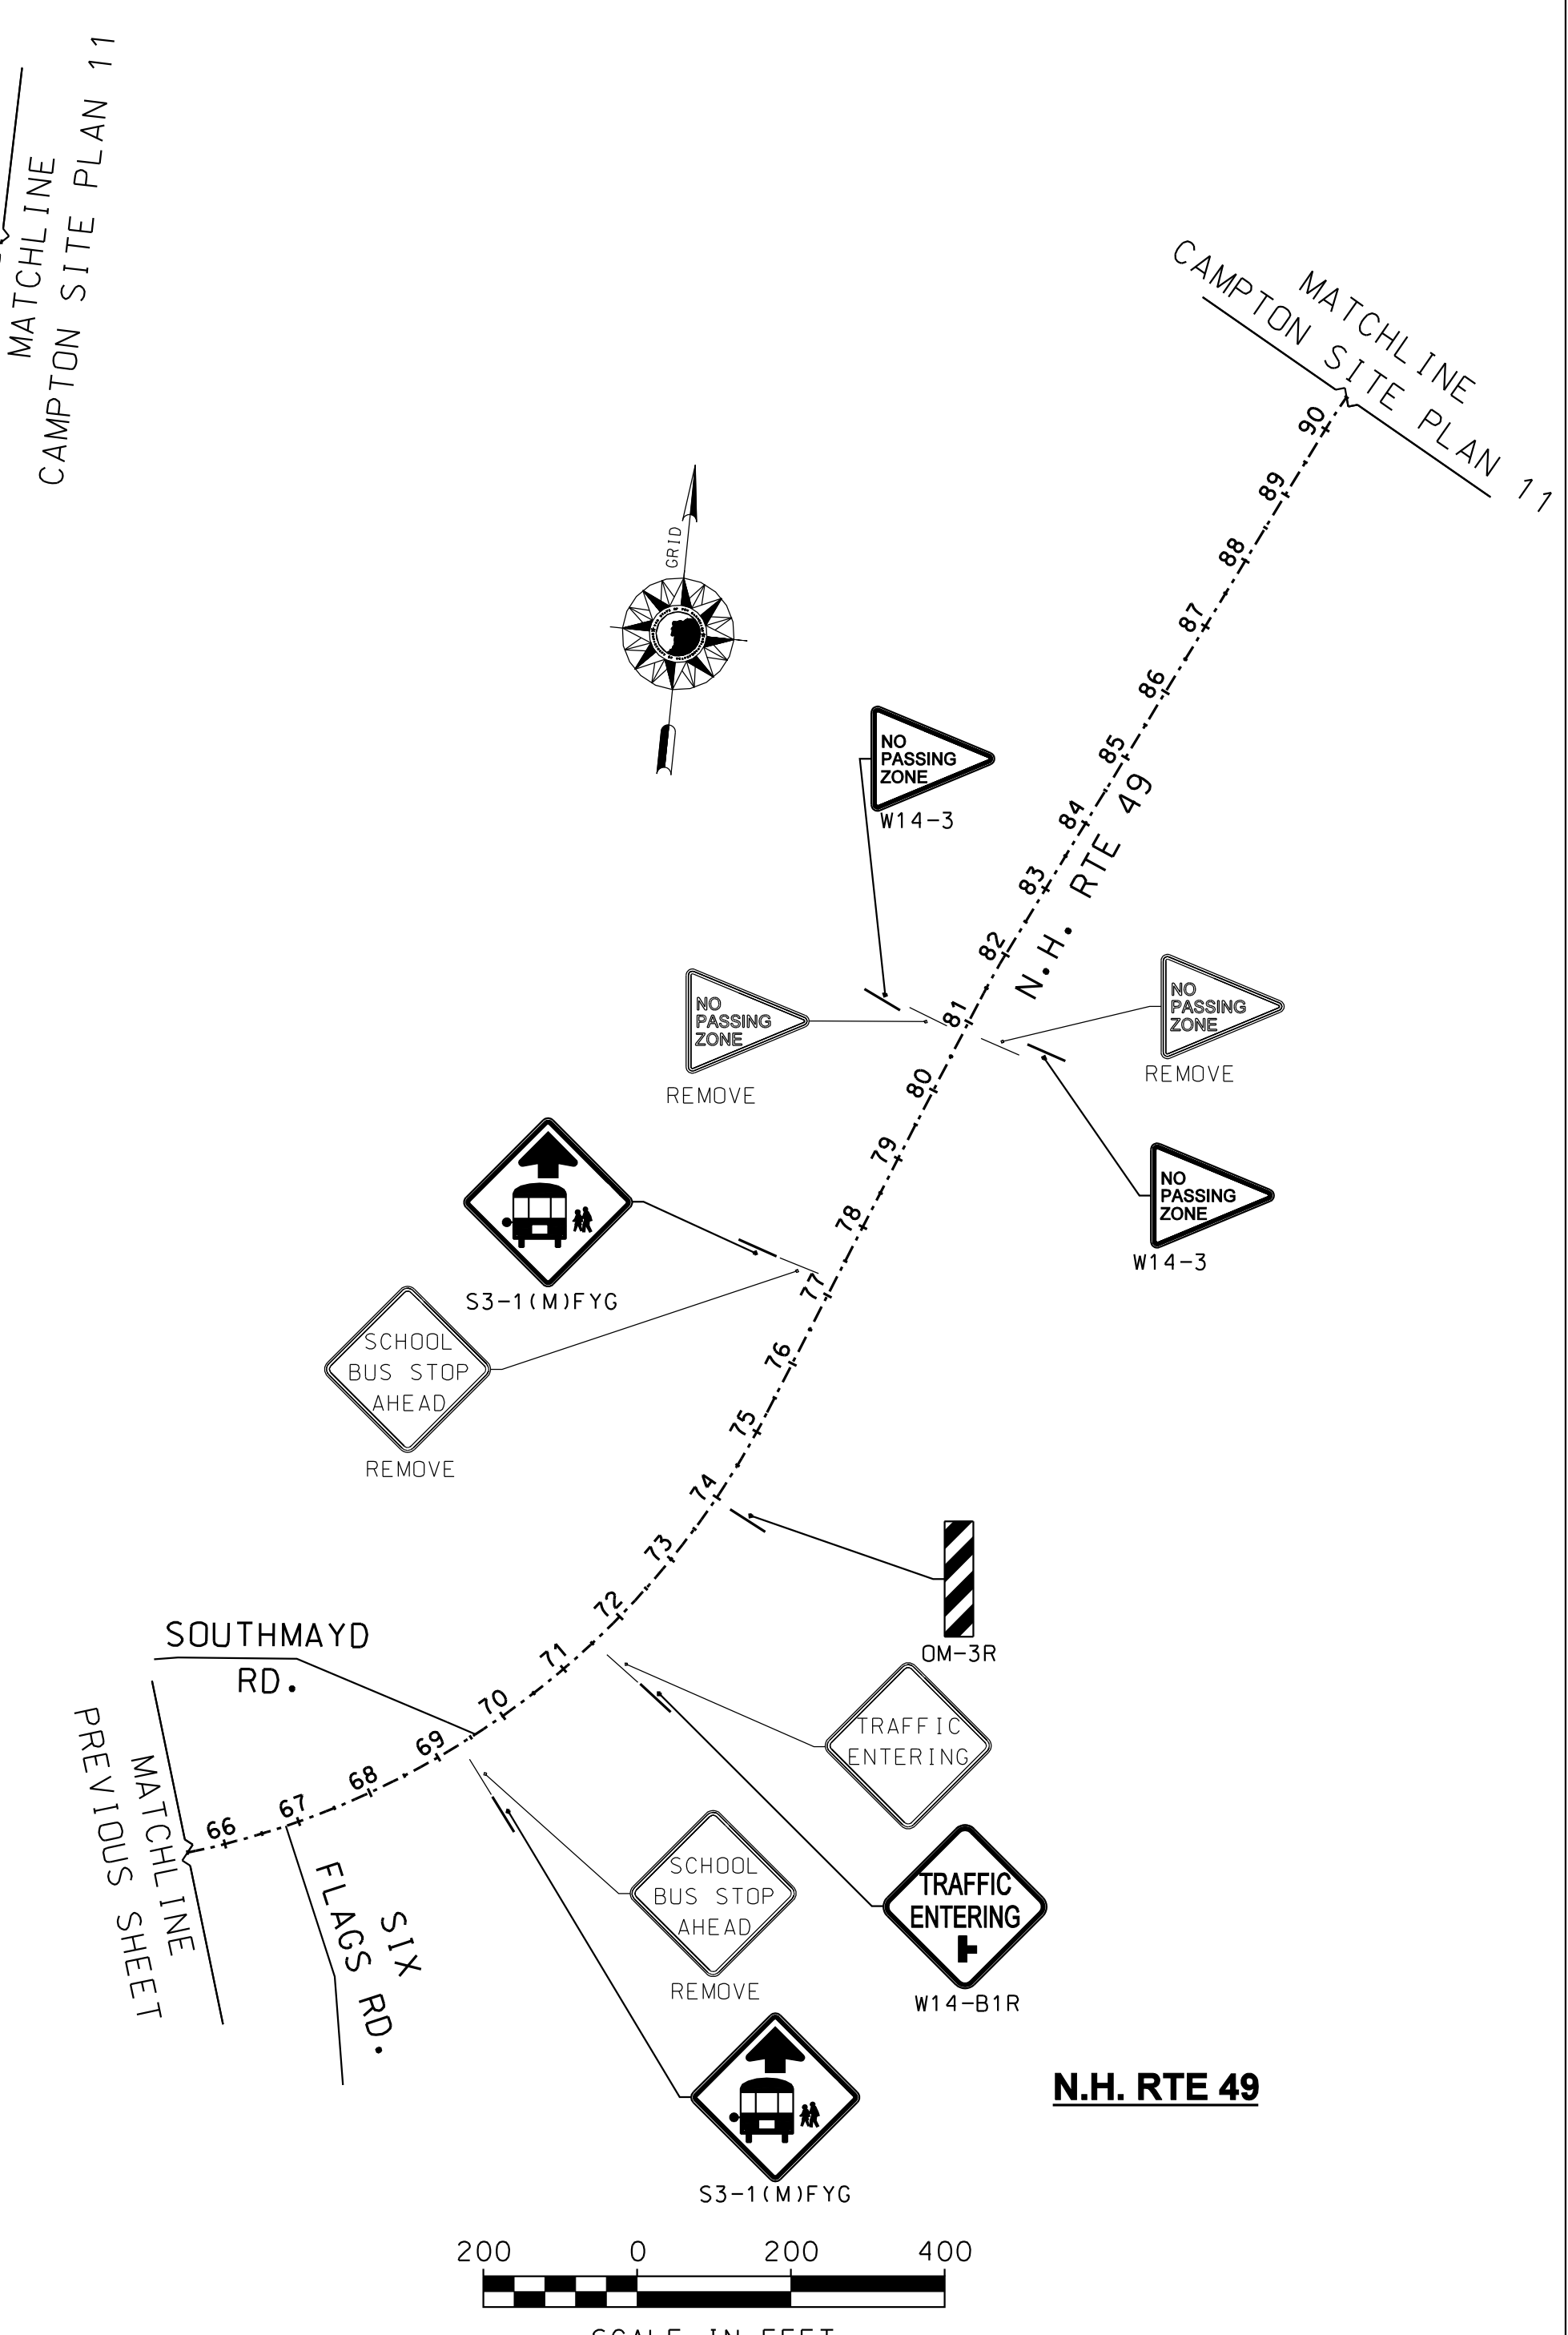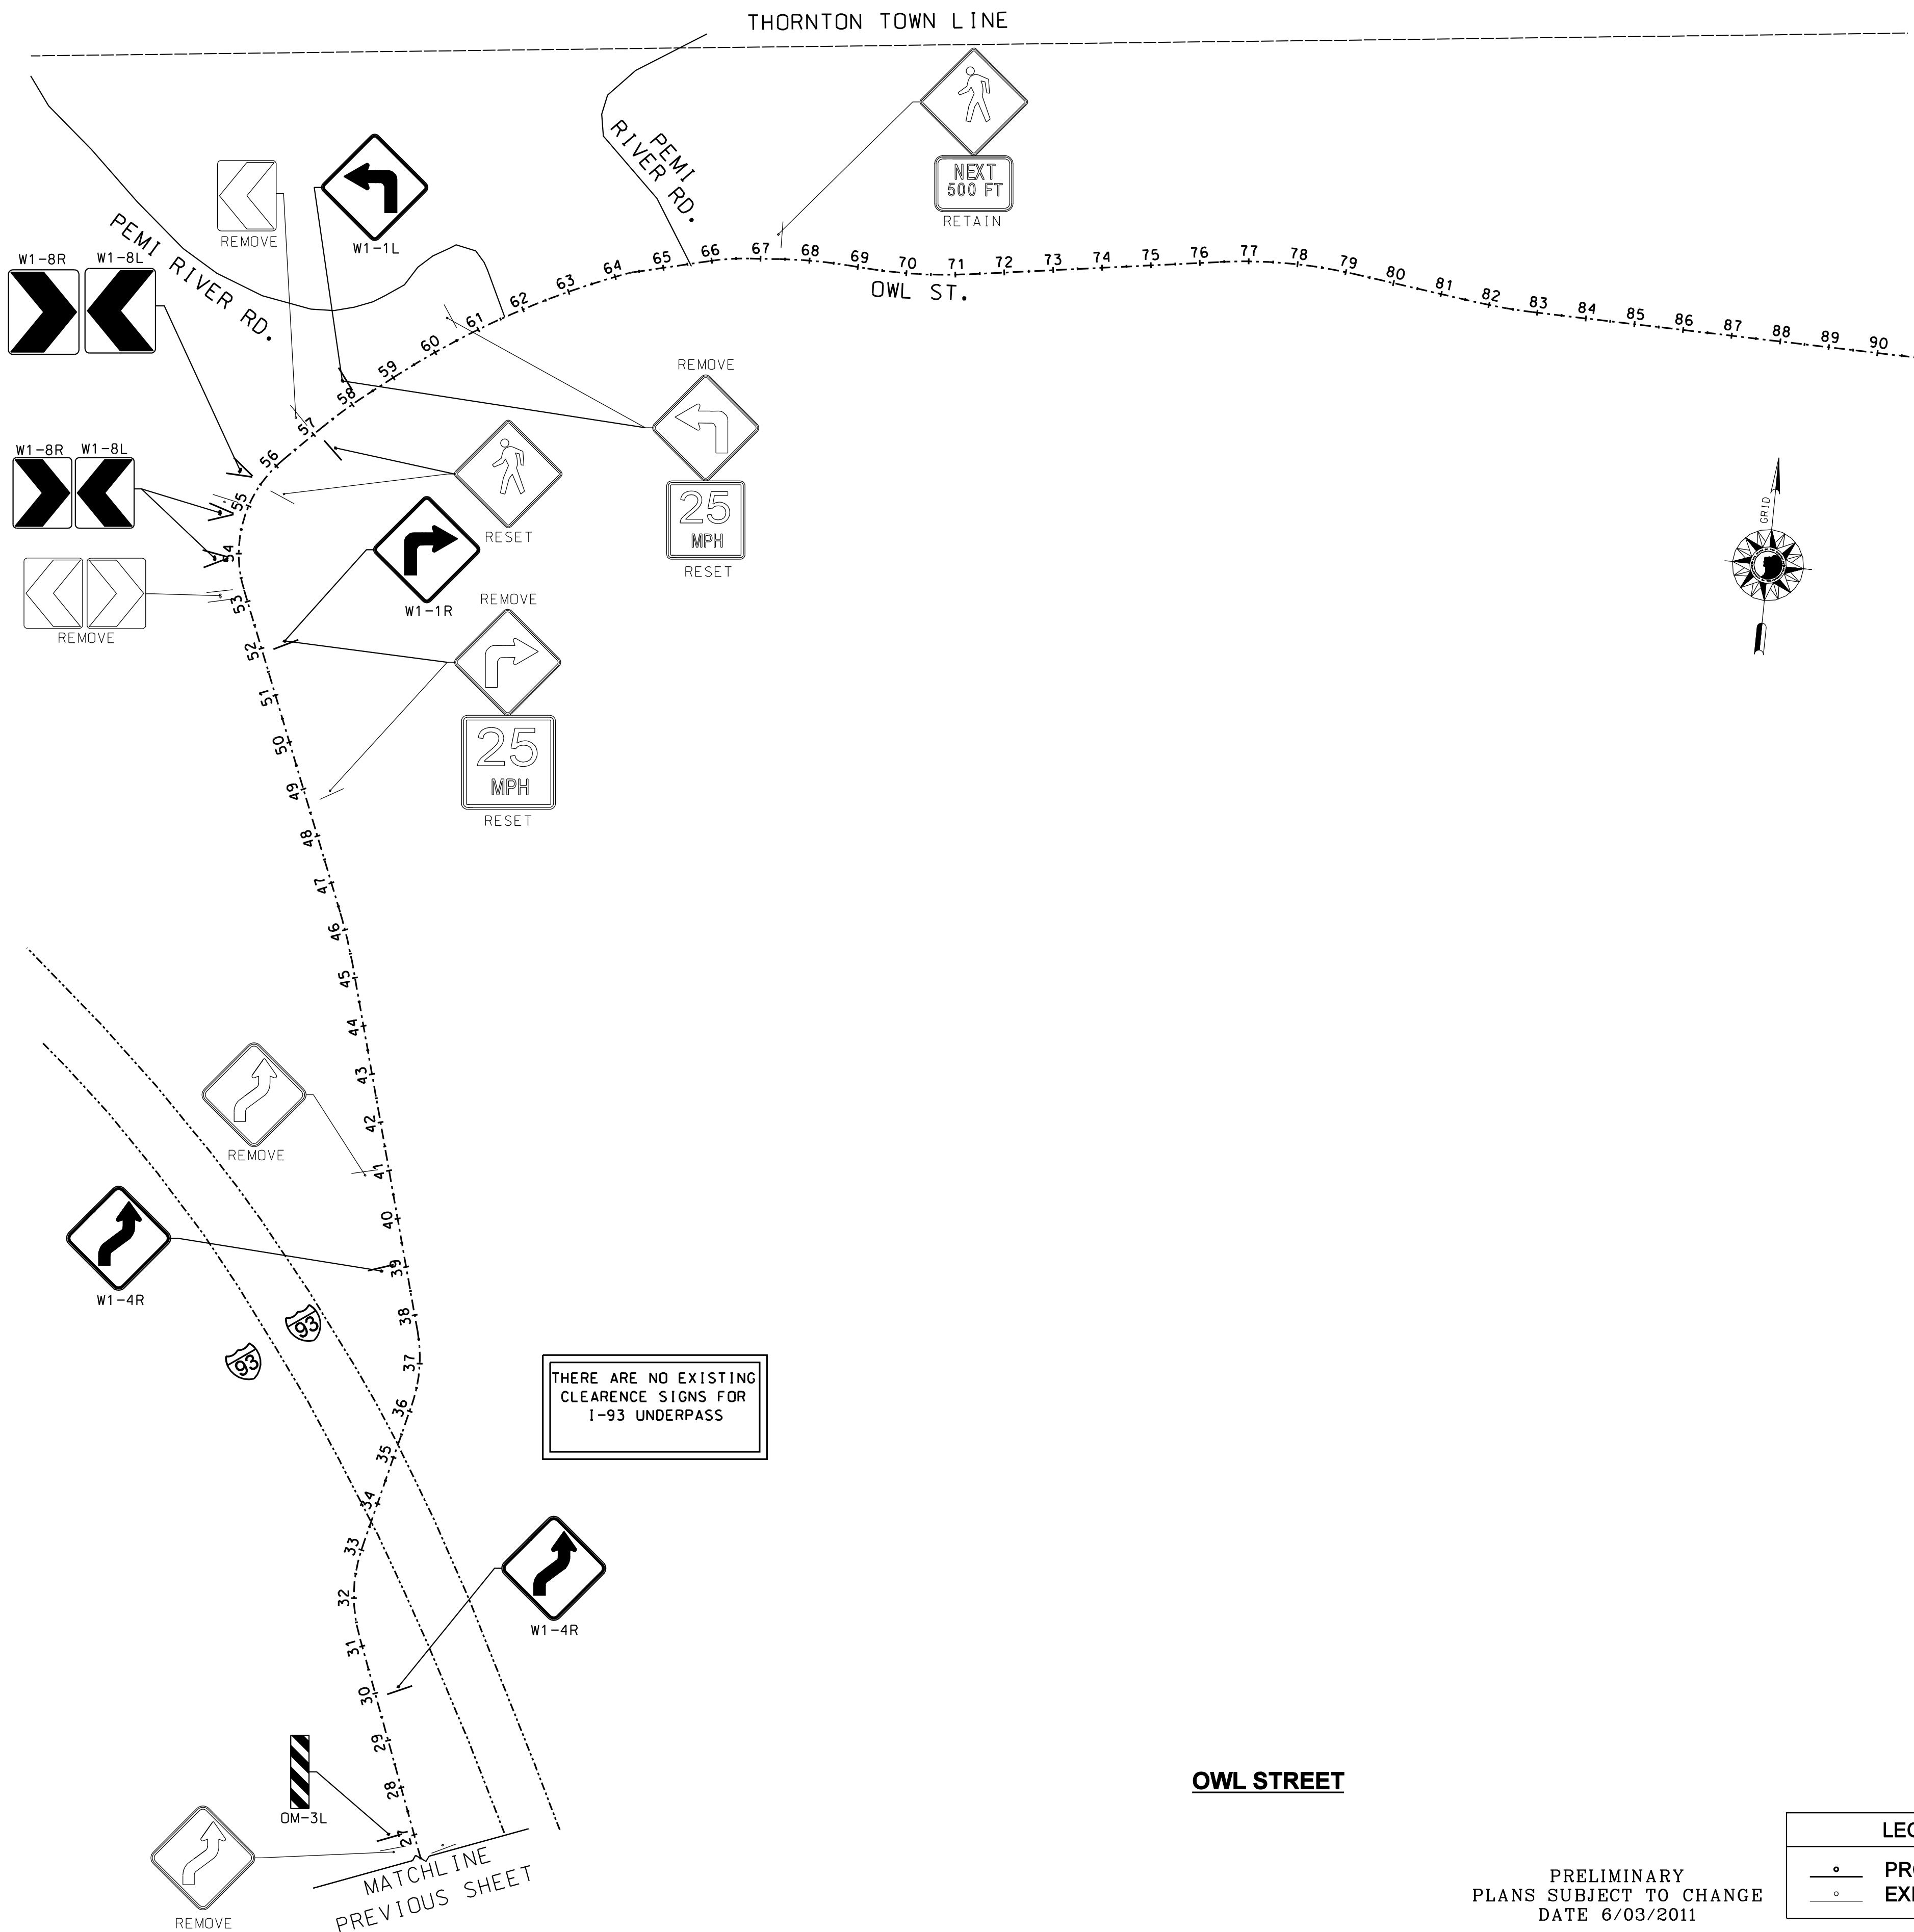

OWL STREET

PRELIMINARY
PLANS SUBJECT TO CHANGE
DATE 6/03/2011

LEGEND	
○	PROPOSED SIGN
○	EXISTING SIGN



DGN FILENAME	FEDERAL PROJECT NO.	STATE PROJECT NO.	SHEET NO.	TOTAL SHEETS
16113_SITE_CAMPTON.dgn	X-A001(137)	16113	43	112


STATE OF NEW HAMPSHIRE
DEPARTMENT OF TRANSPORTATION • BUREAU OF HIGHWAY DESIGN

CAMPTON SITE PLAN 16



EXISTING DETAIL	NHDDT	DATE	04/11
NEW DESIGN	R.L.P.	DATE	05/11
SHEET CHECKED	C.L.L.	DATE	05/26/11
AS BUILT DETAILS		DATE	

REVISIONS AFTER PROPOSAL	STATION	DESCRIPTION

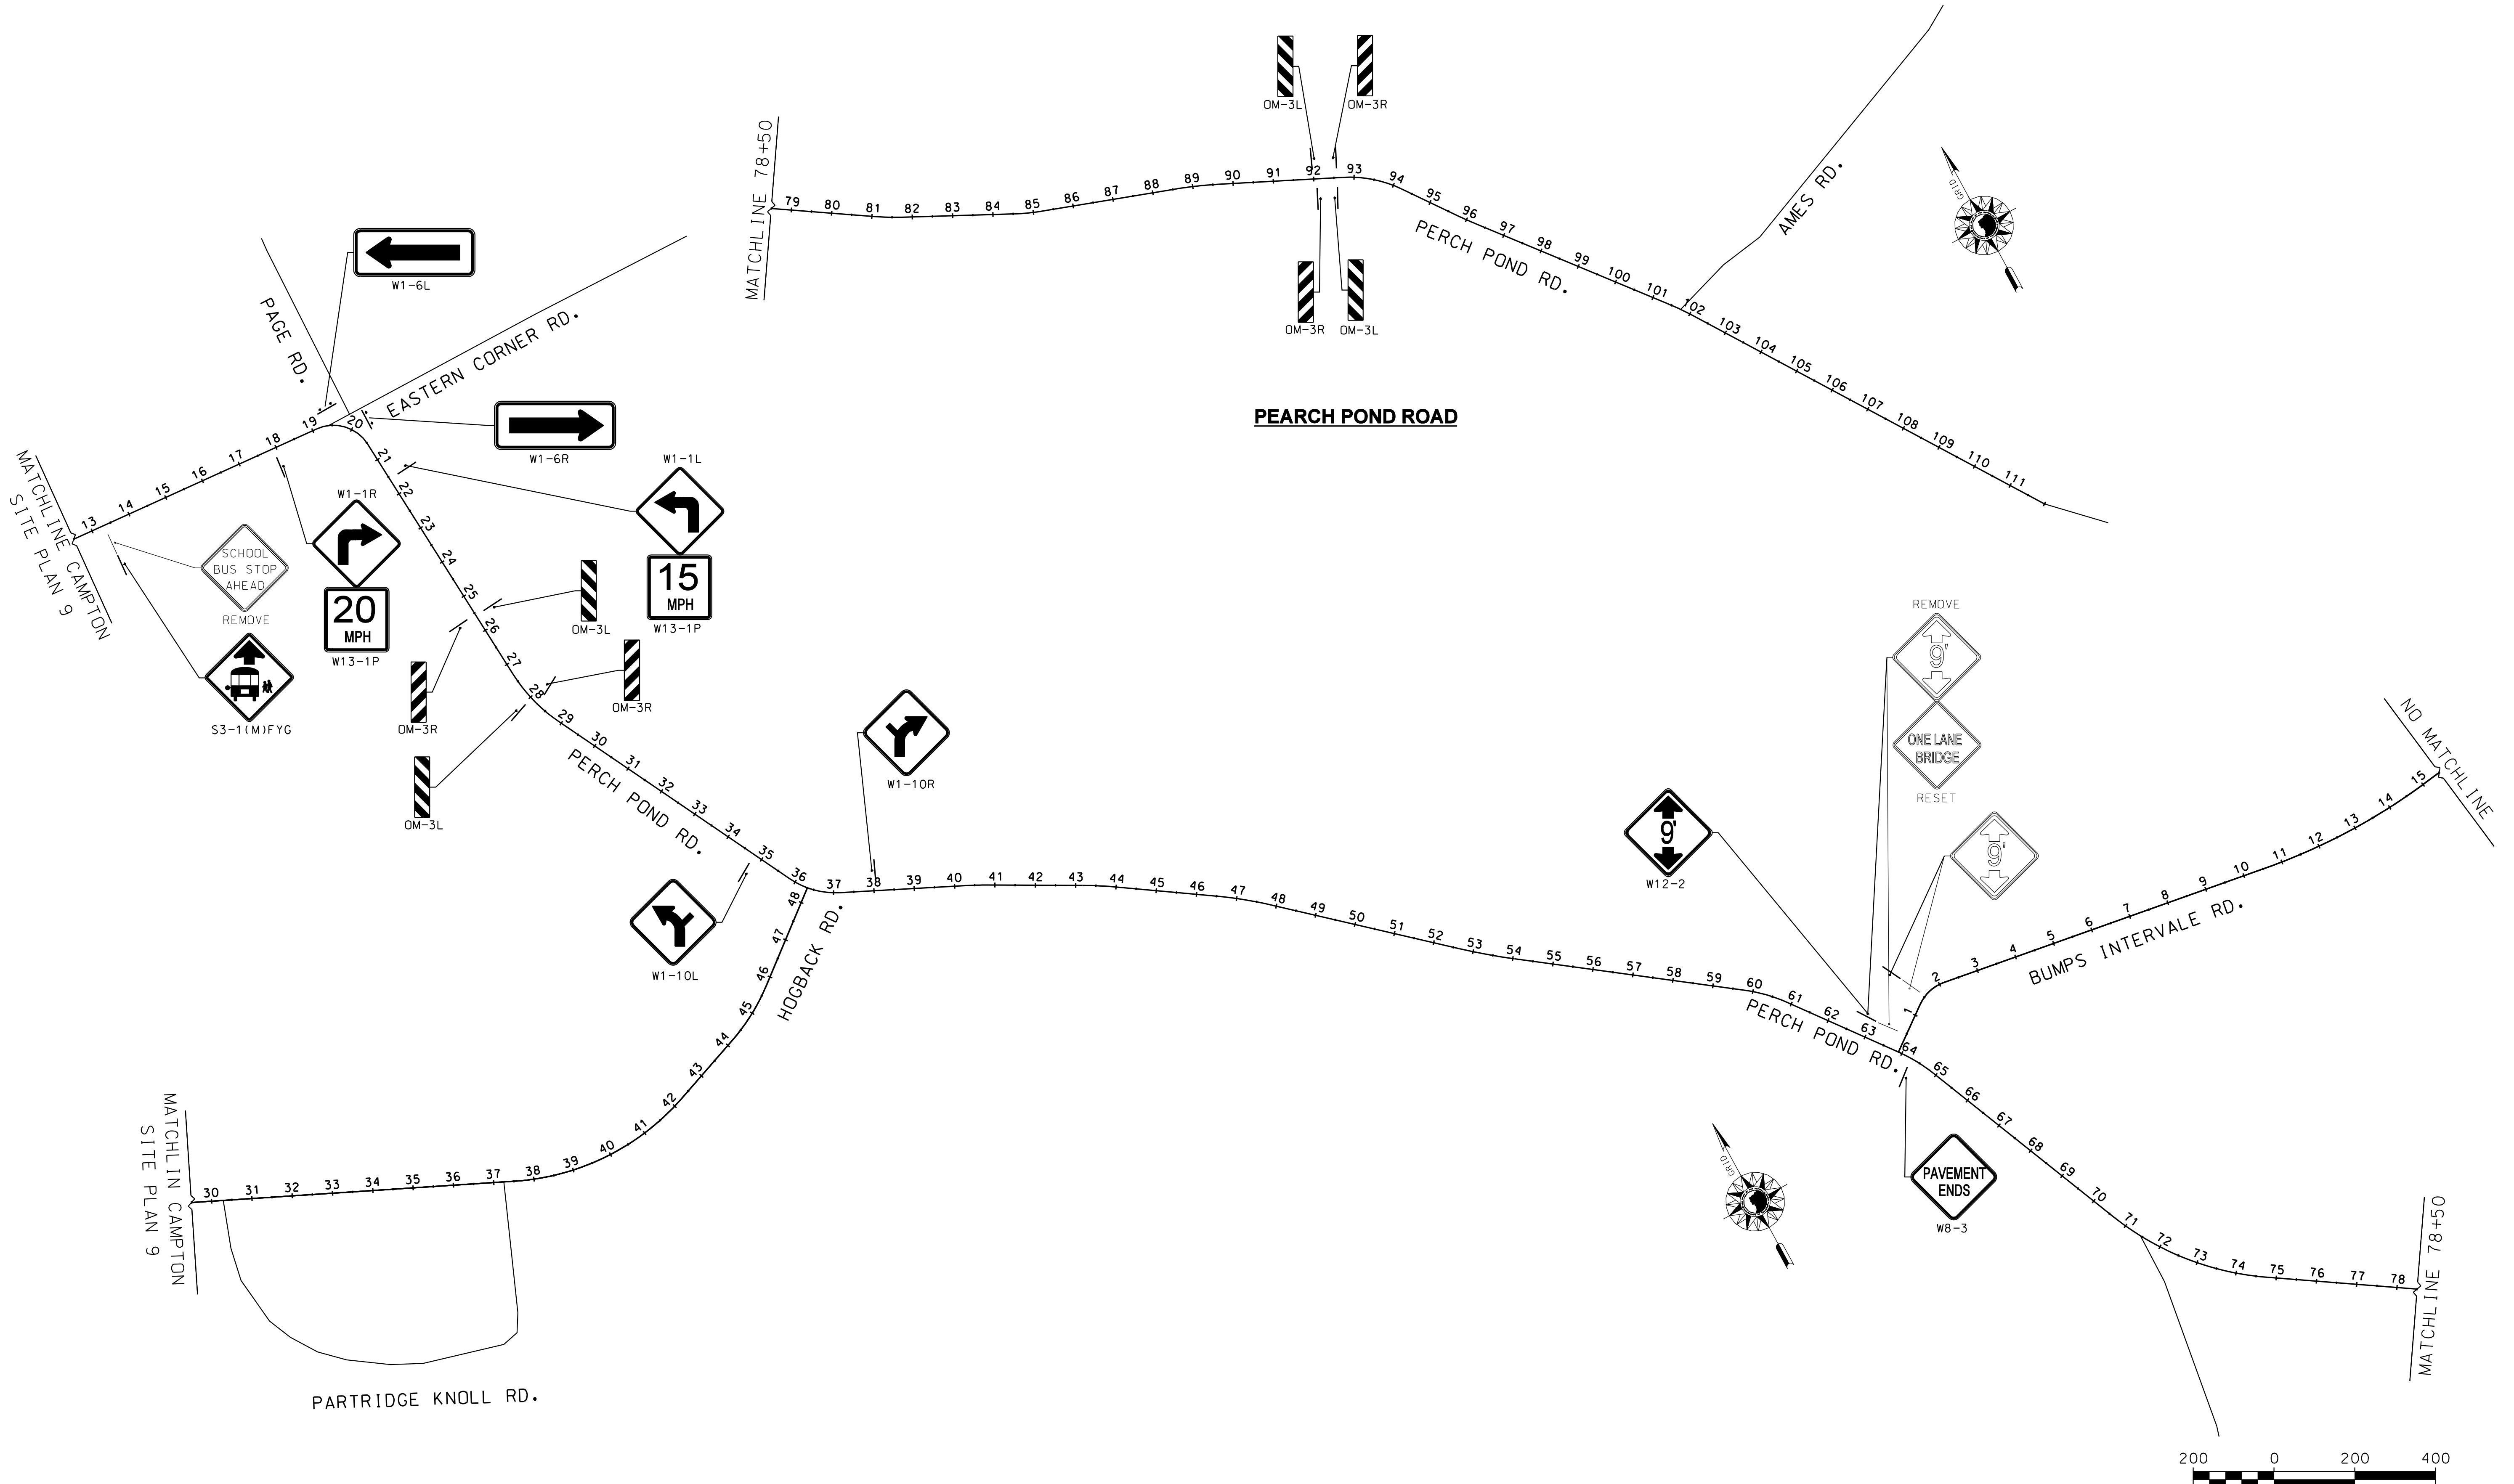

PEARCH POND, HOGBACK & BUMPS INTERVALE ROADS



PRELIMINARY
PLANS SUBJECT TO CHANGE
DATE 6/03/2011

LEGEND	
○	PROPOSED SIGN
○	EXISTING SIGN

<p>11 King Court • Keene, NH 03431-4648 Main: (603) 357-2445 • www.chacompanies.com</p>	STATE OF NEW HAMPSHIRE			
	DEPARTMENT OF TRANSPORTATION • BUREAU OF HIGHWAY DESIGN			
CAMPTON SITE PLAN 18				
DGN FILENAME	FEDERAL PROJECT NO.	STATE PROJECT NO.	SHEET NO.	TOTAL SHEETS
16113_SITE_CAMPTON.dgn	X-A001(137)	16113	45	112



EXISTING DETAIL	DATE	BY	DESCRIPTION
NEW DESIGN	04/11	NH/DOT	
SHEET CHECKED	05/11	R.L.P.	
AS BUILT DETAILS	05/26/11	C.L.L.	

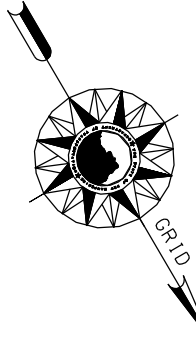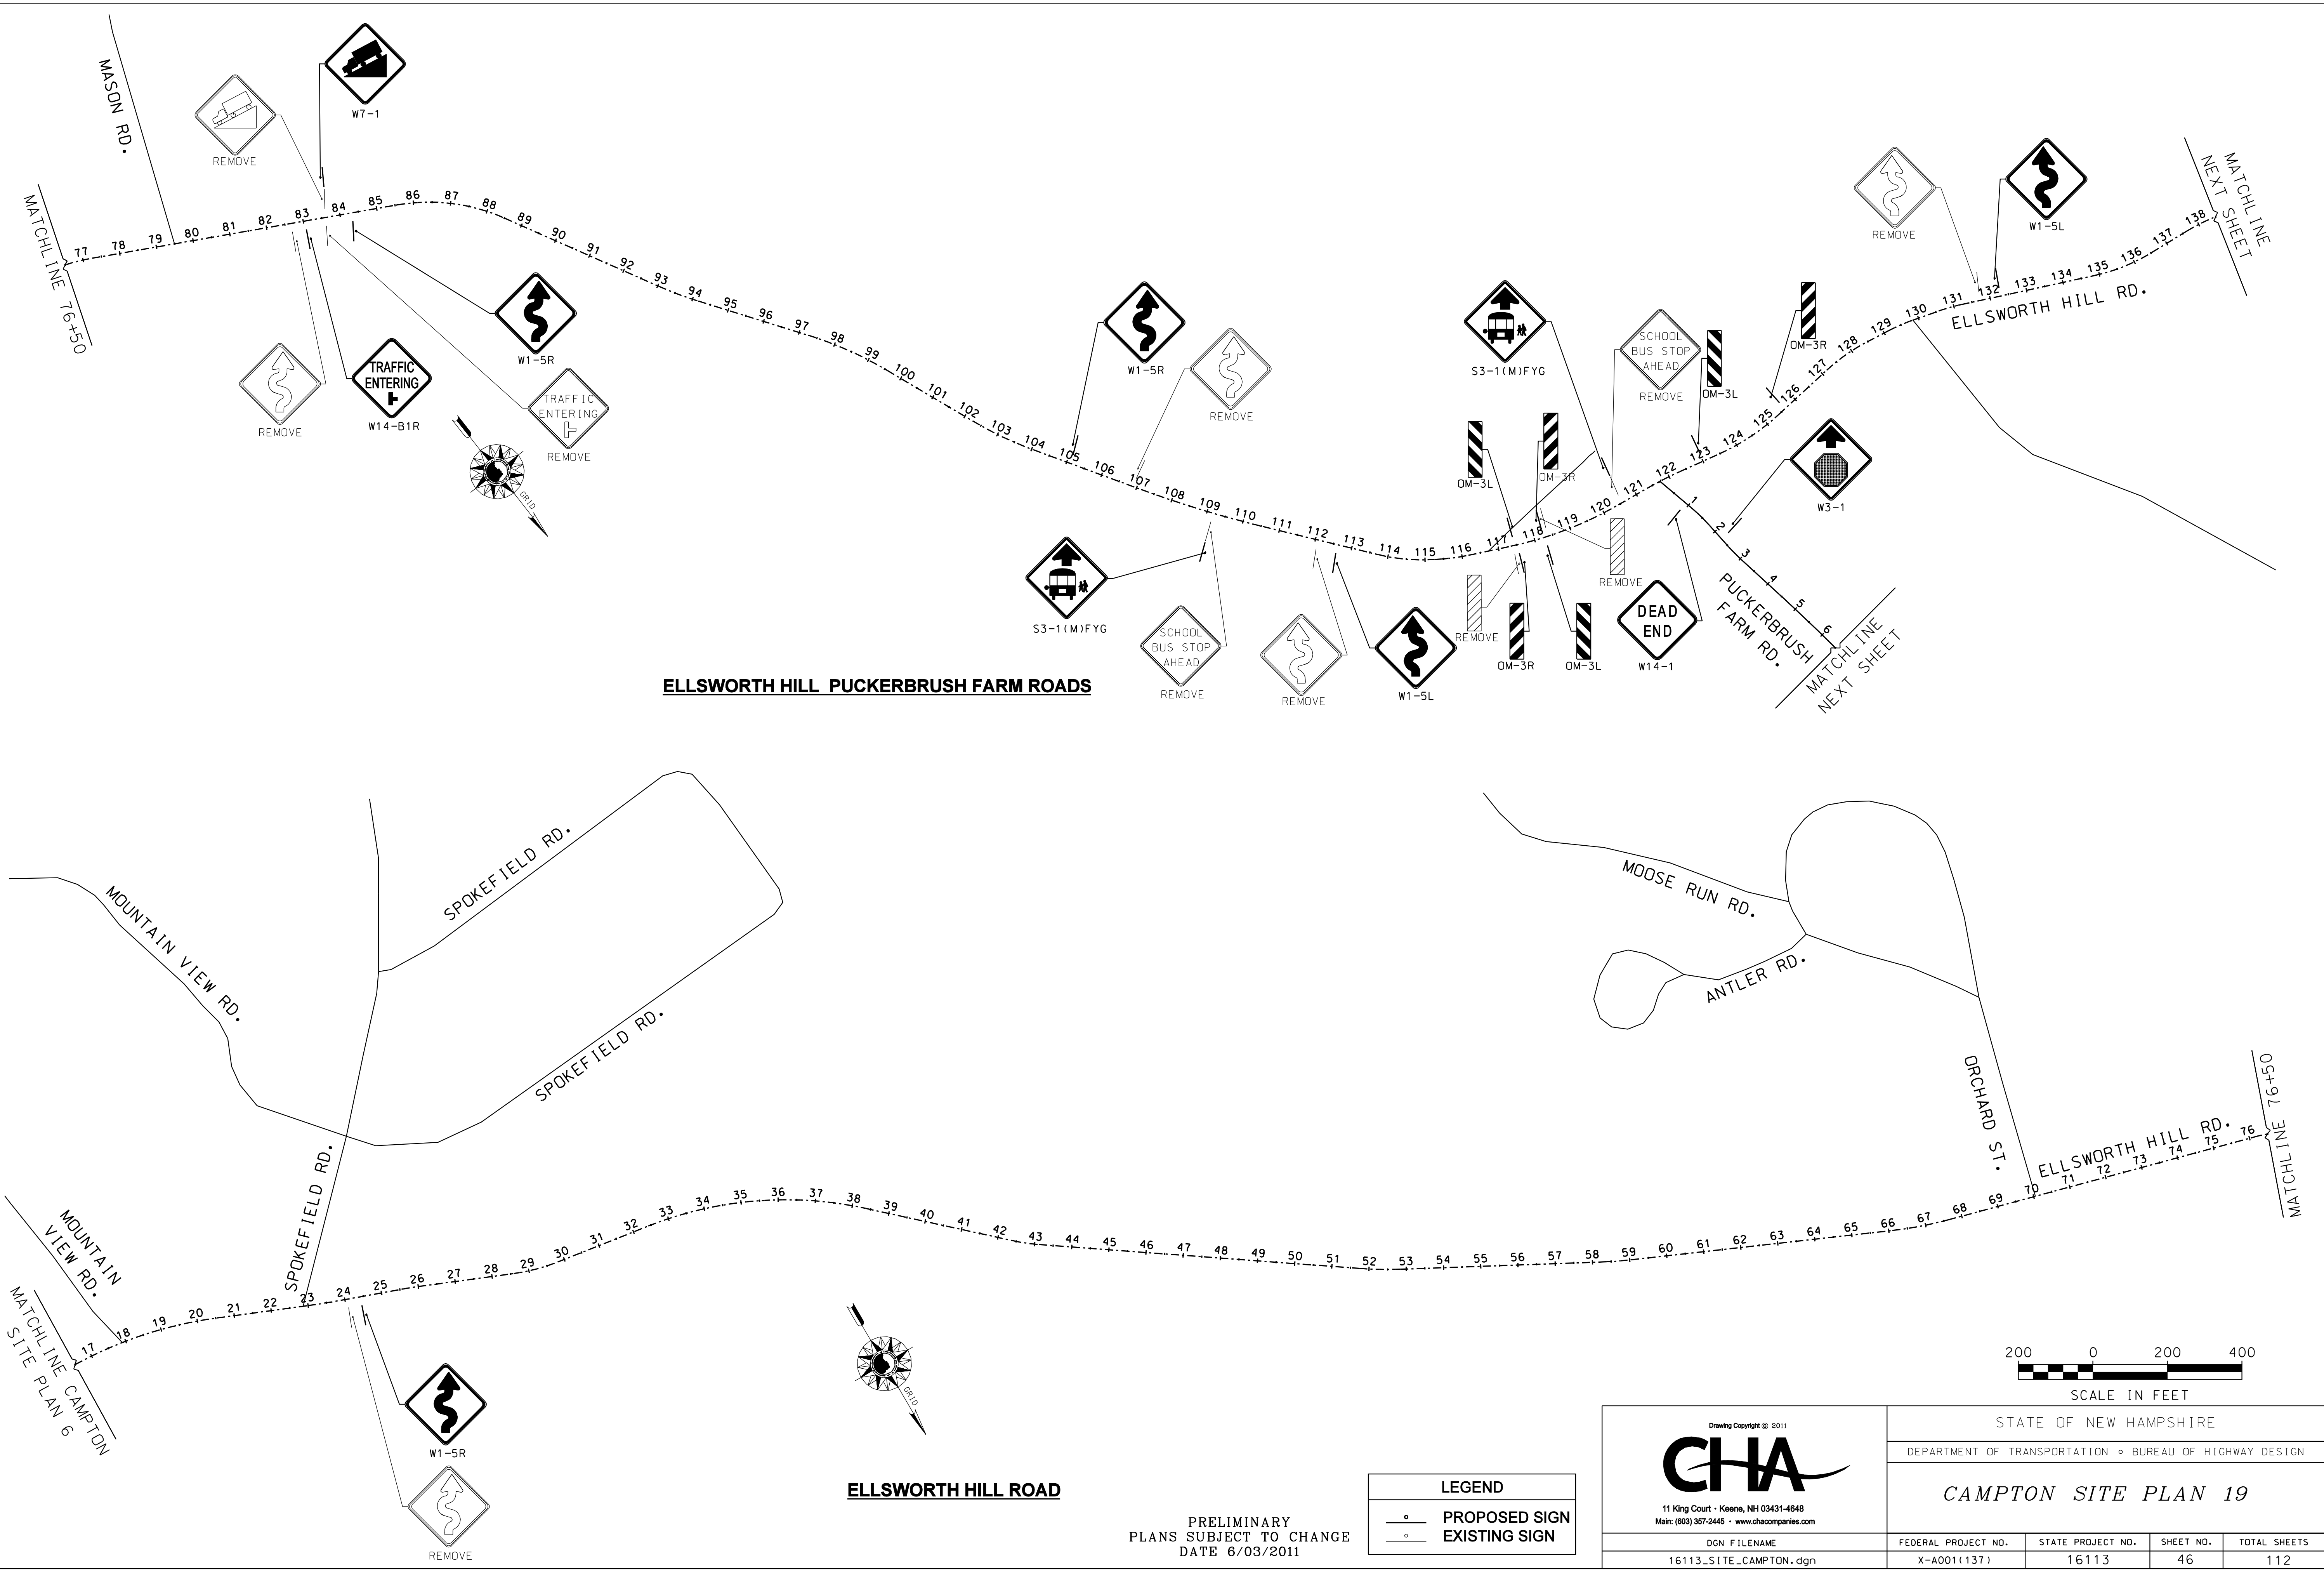

ELLSWORTH HILL ROAD

LEGEND	
	PROPOSED SIGN
	EXISTING SIGN



Drawing Copyright © 2011 11 King Court • Keene, NH 03431-4648 Main: (603) 357-2445 • www.chacompanies.com		STATE OF NEW HAMPSHIRE DEPARTMENT OF TRANSPORTATION • BUREAU OF HIGHWAY DESIGN			
		CAMPTON SITE PLAN 19			
DGN FILENAME	FEDERAL PROJECT NO.	STATE PROJECT NO.	SHEET NO.	TOTAL SHEETS	
16113_SITE_CAMPTON.dgn	X-A001(137)	16113	46	112	

PRELIMINARY
PLANS SUBJECT TO CHANGE
DATE 6/03/2011

