



WALL #1 ELEVATION
(back face shown)

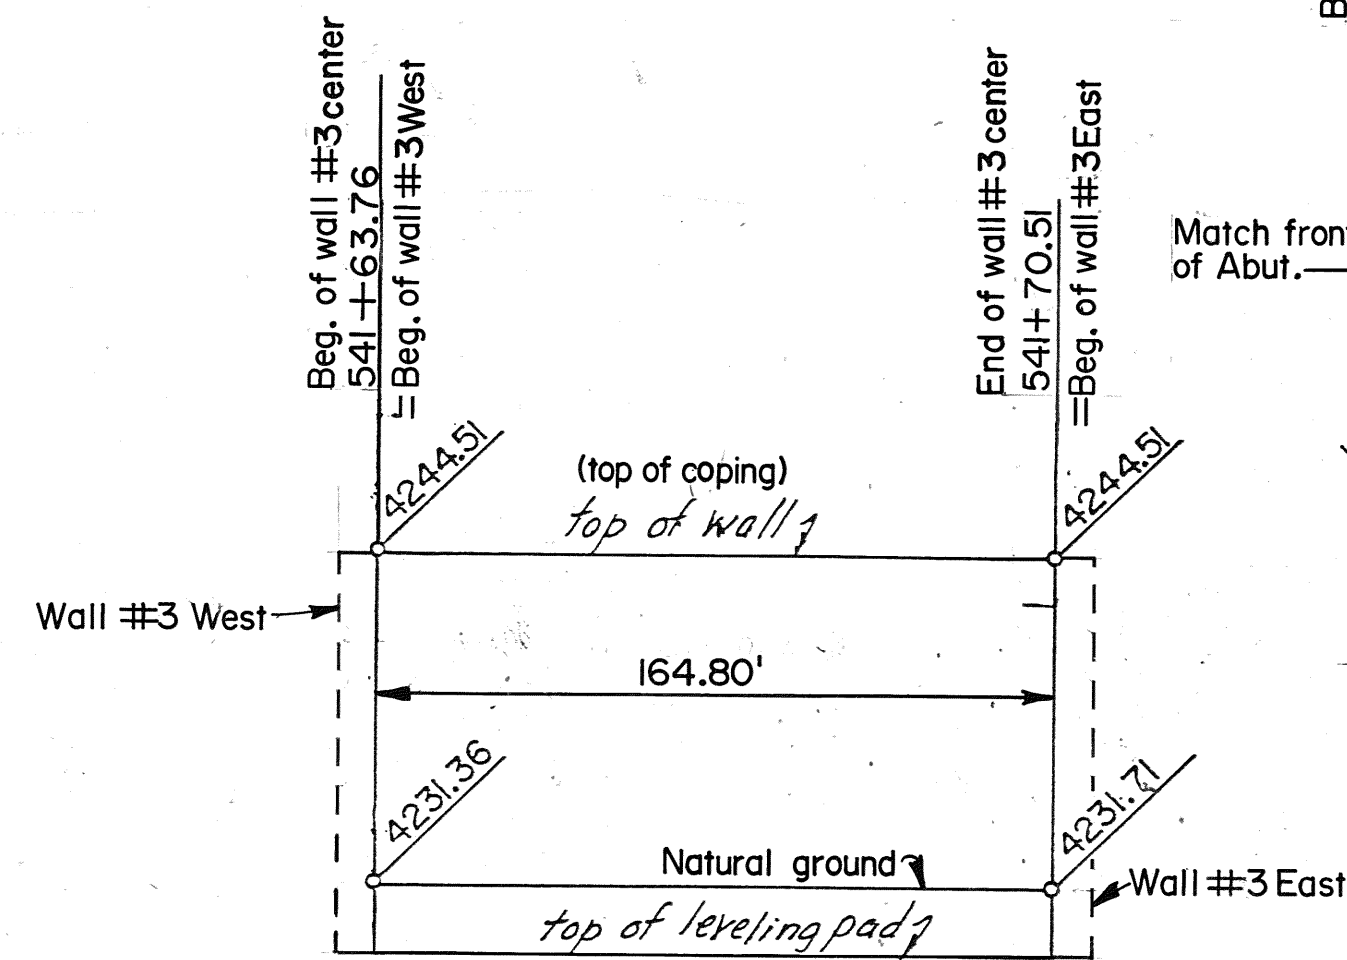


WALL #3 CENTER ELEVATION
(front face shown)

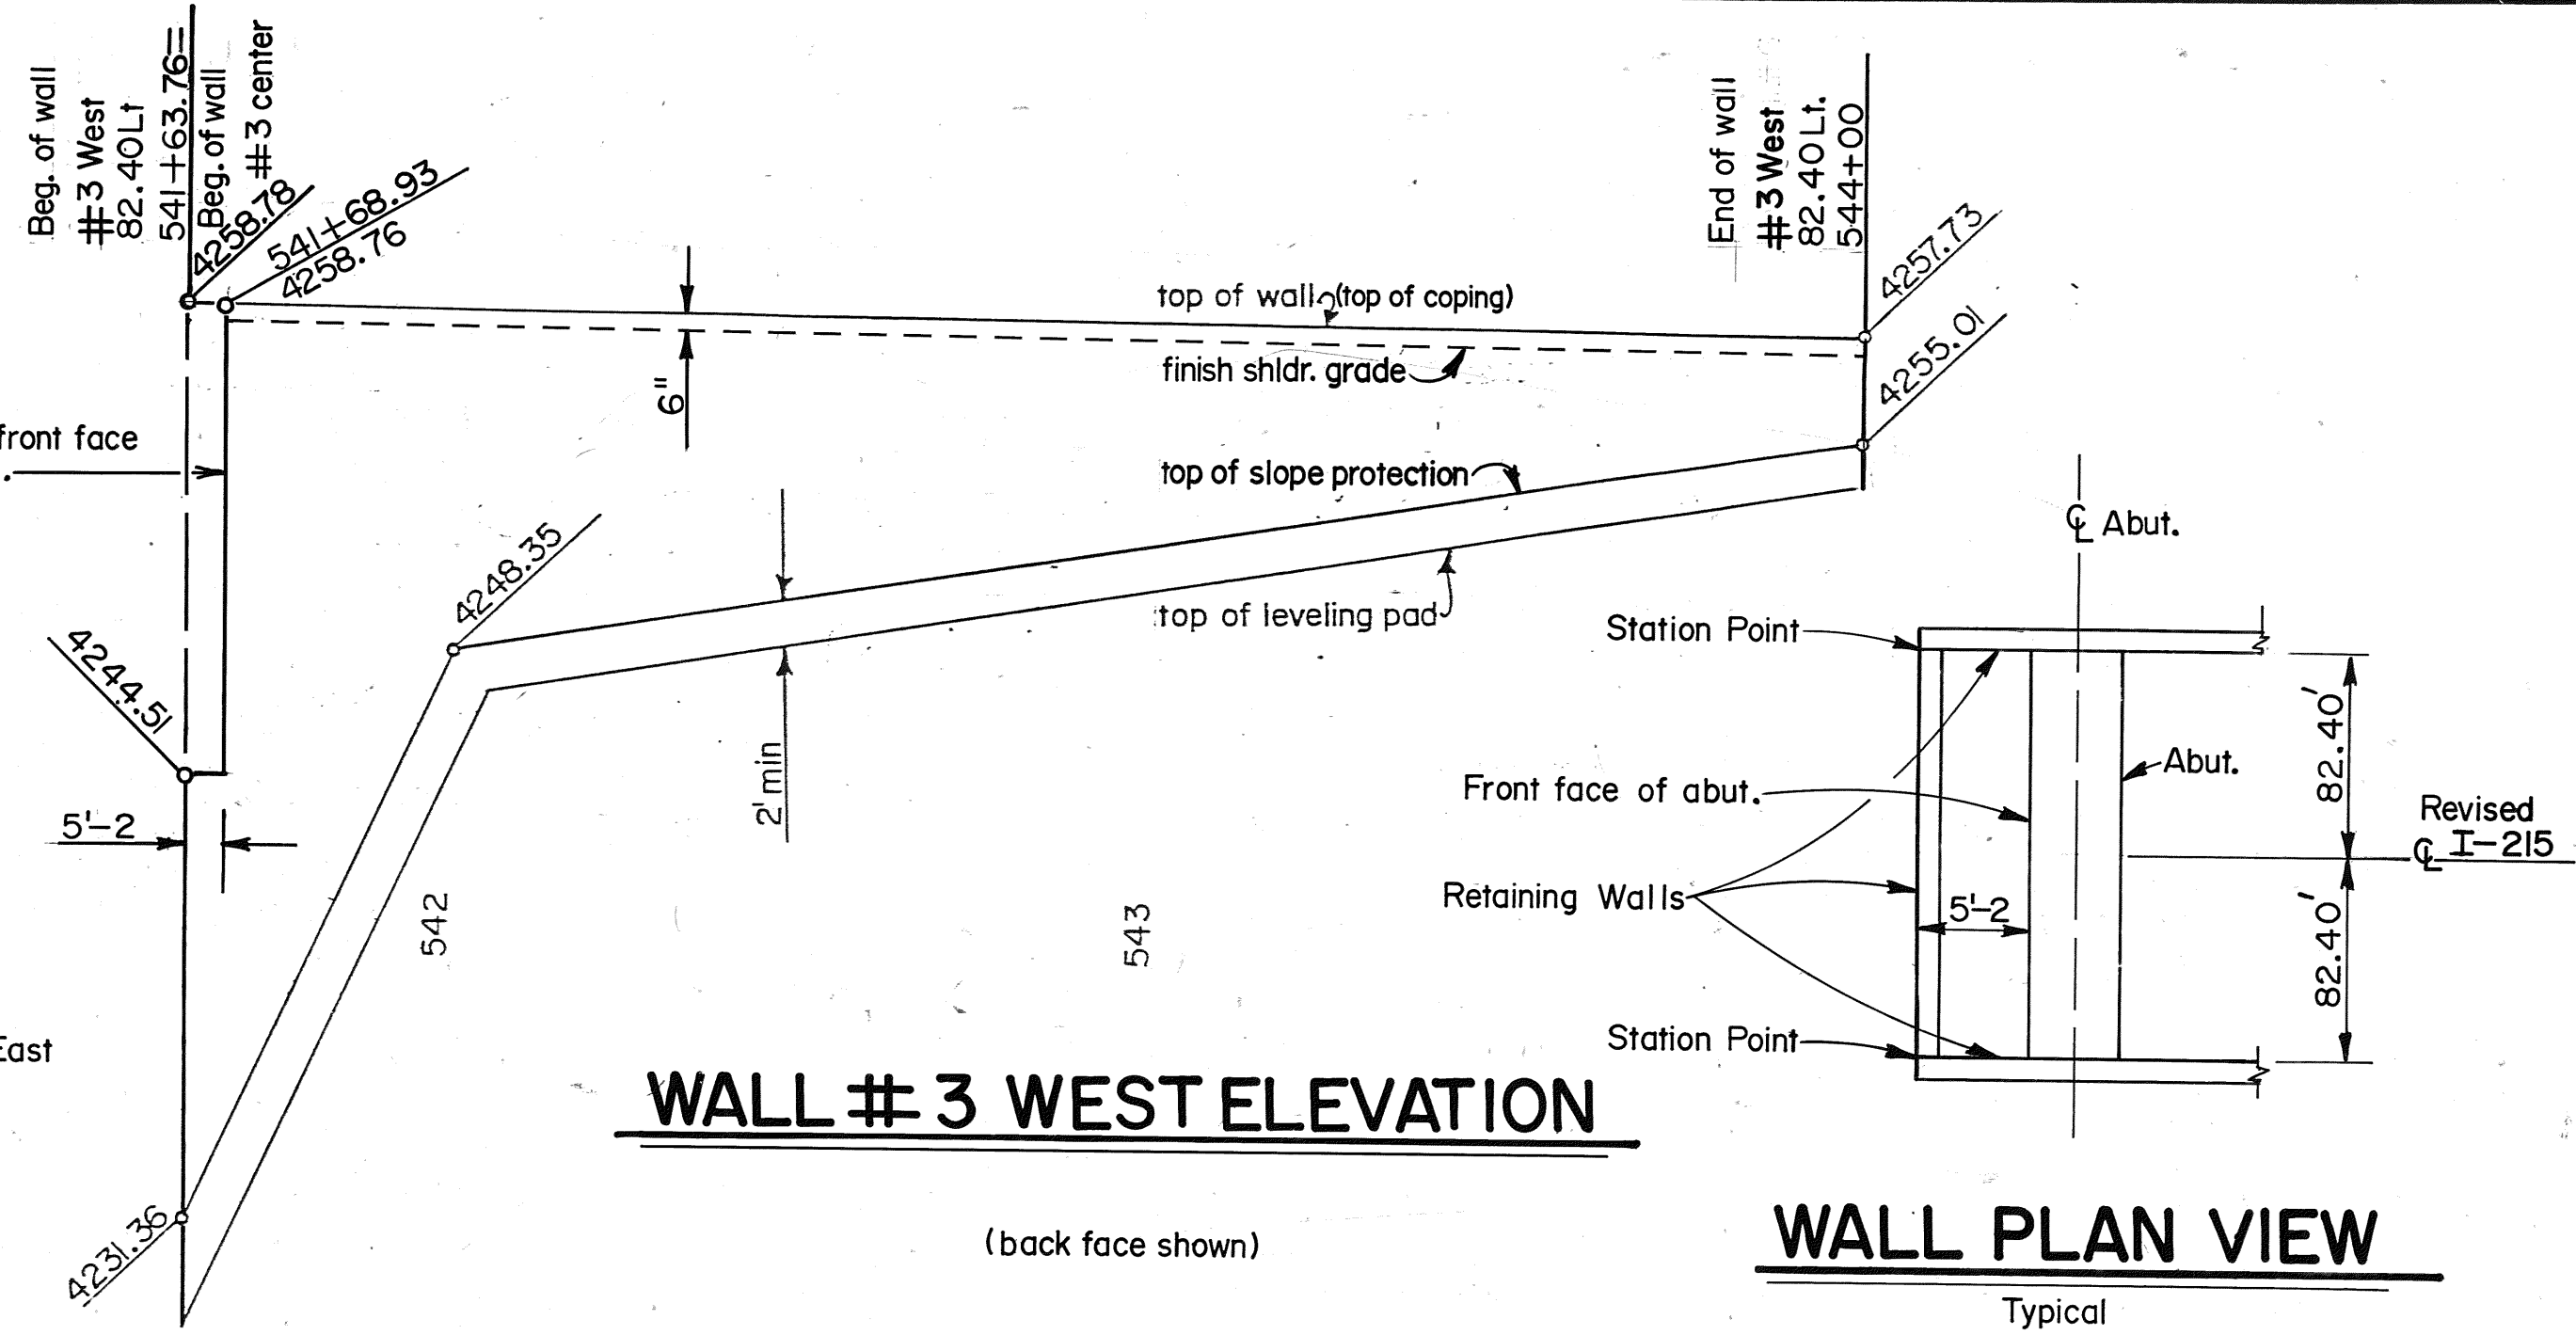


WALL #3 WEST ELEVATION
(back face shown)


WALL PLAN VIEW
Typical

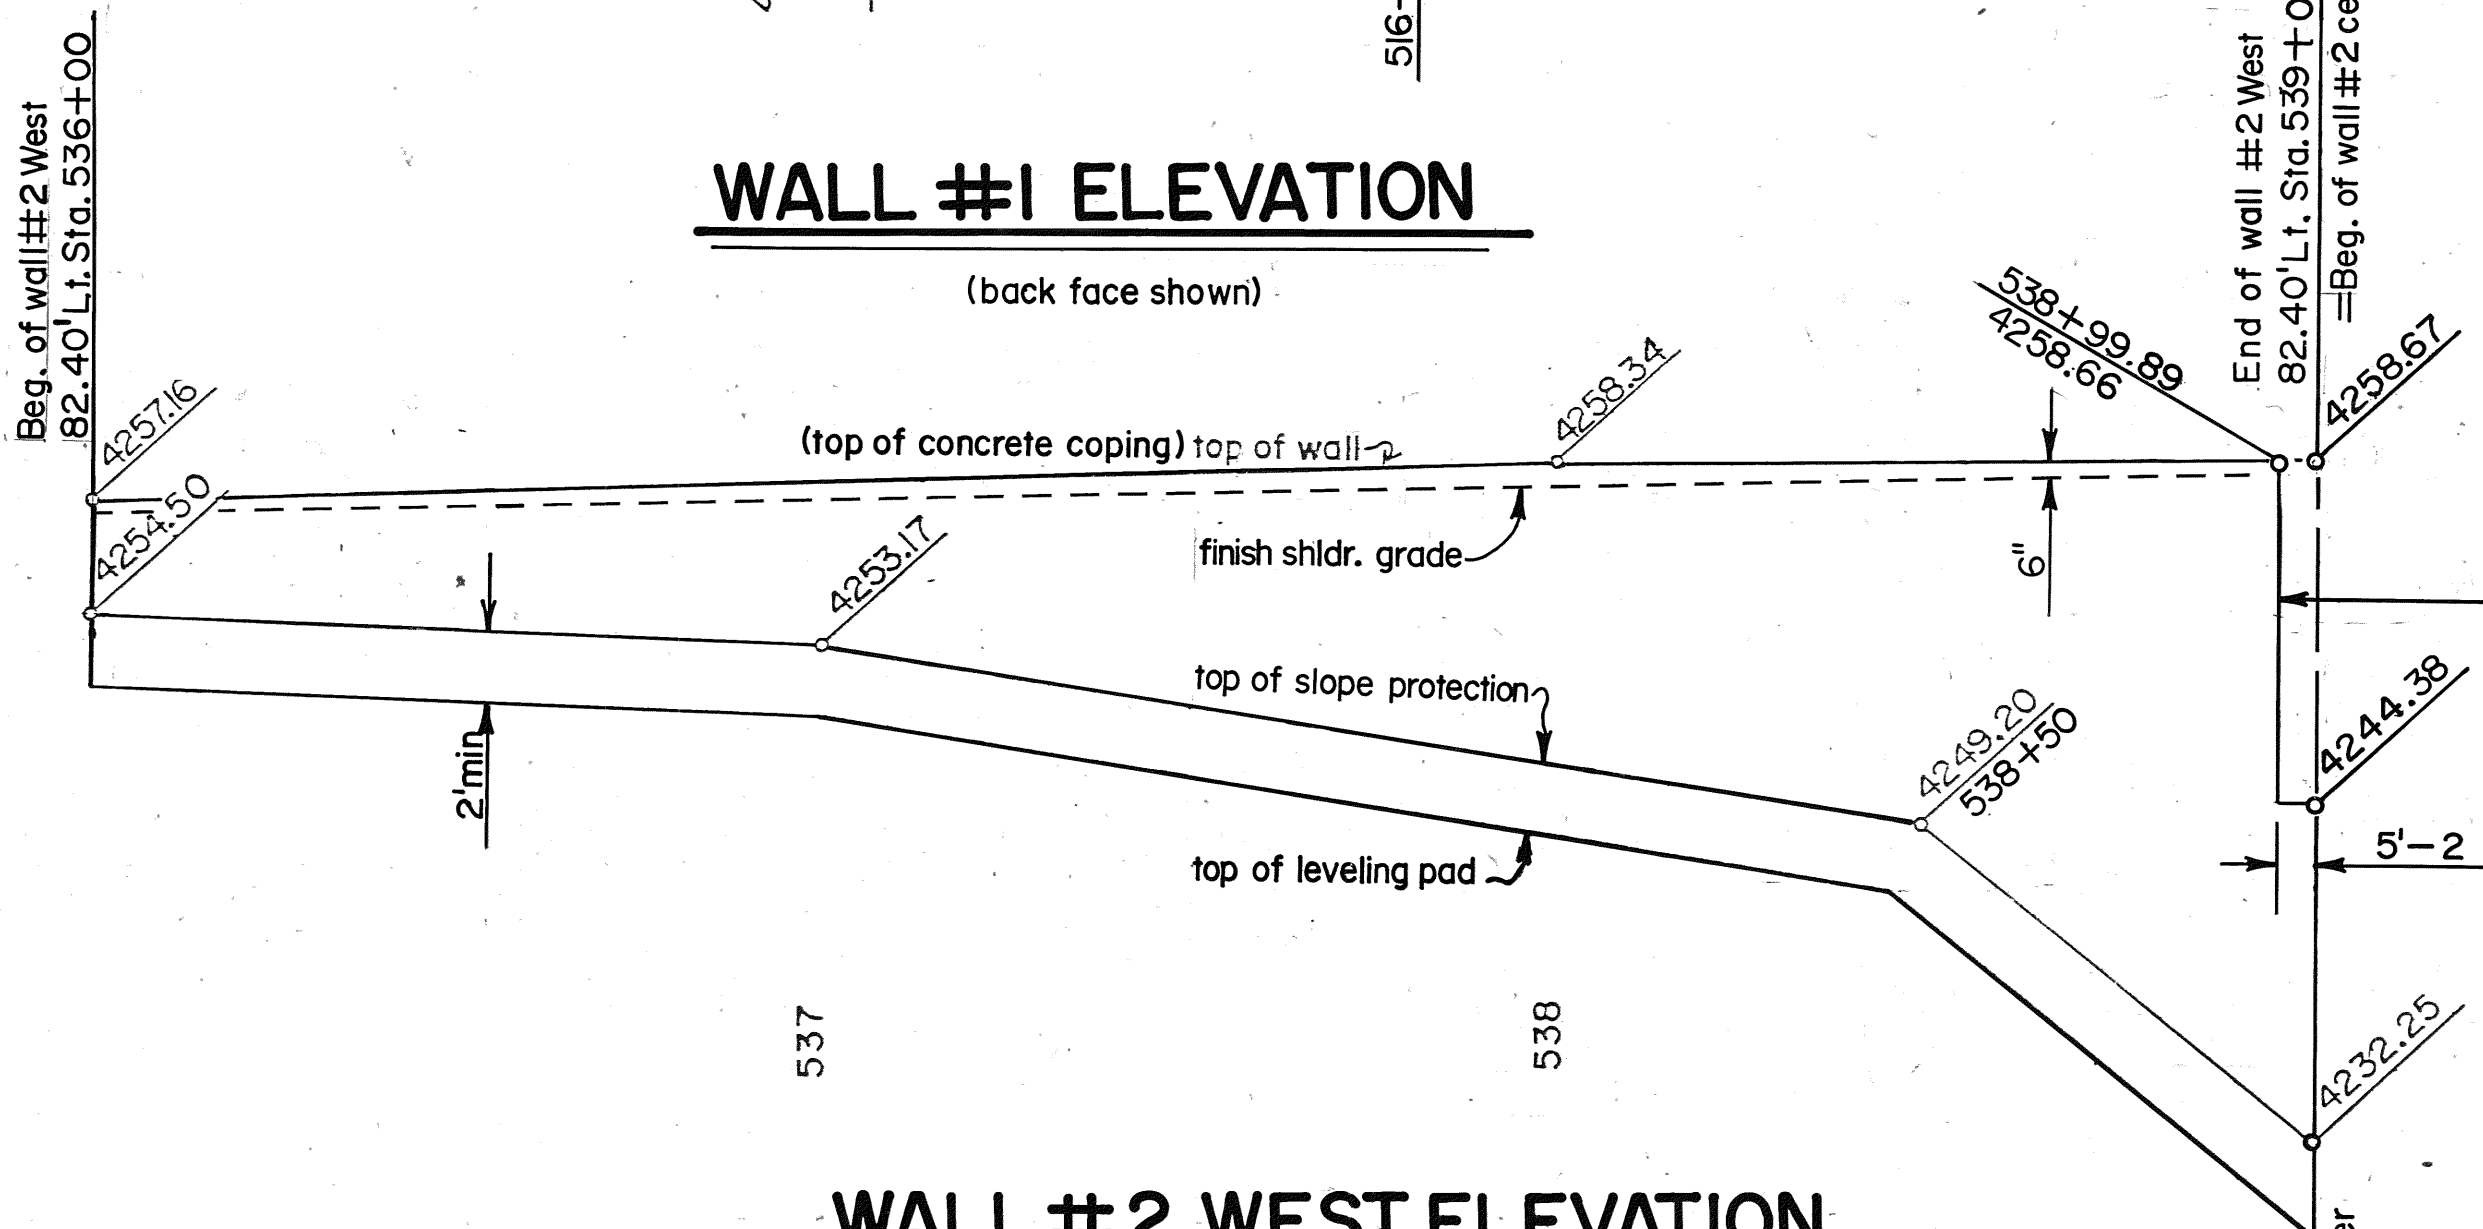


WALL #2 WEST ELEVATION
(back face shown)

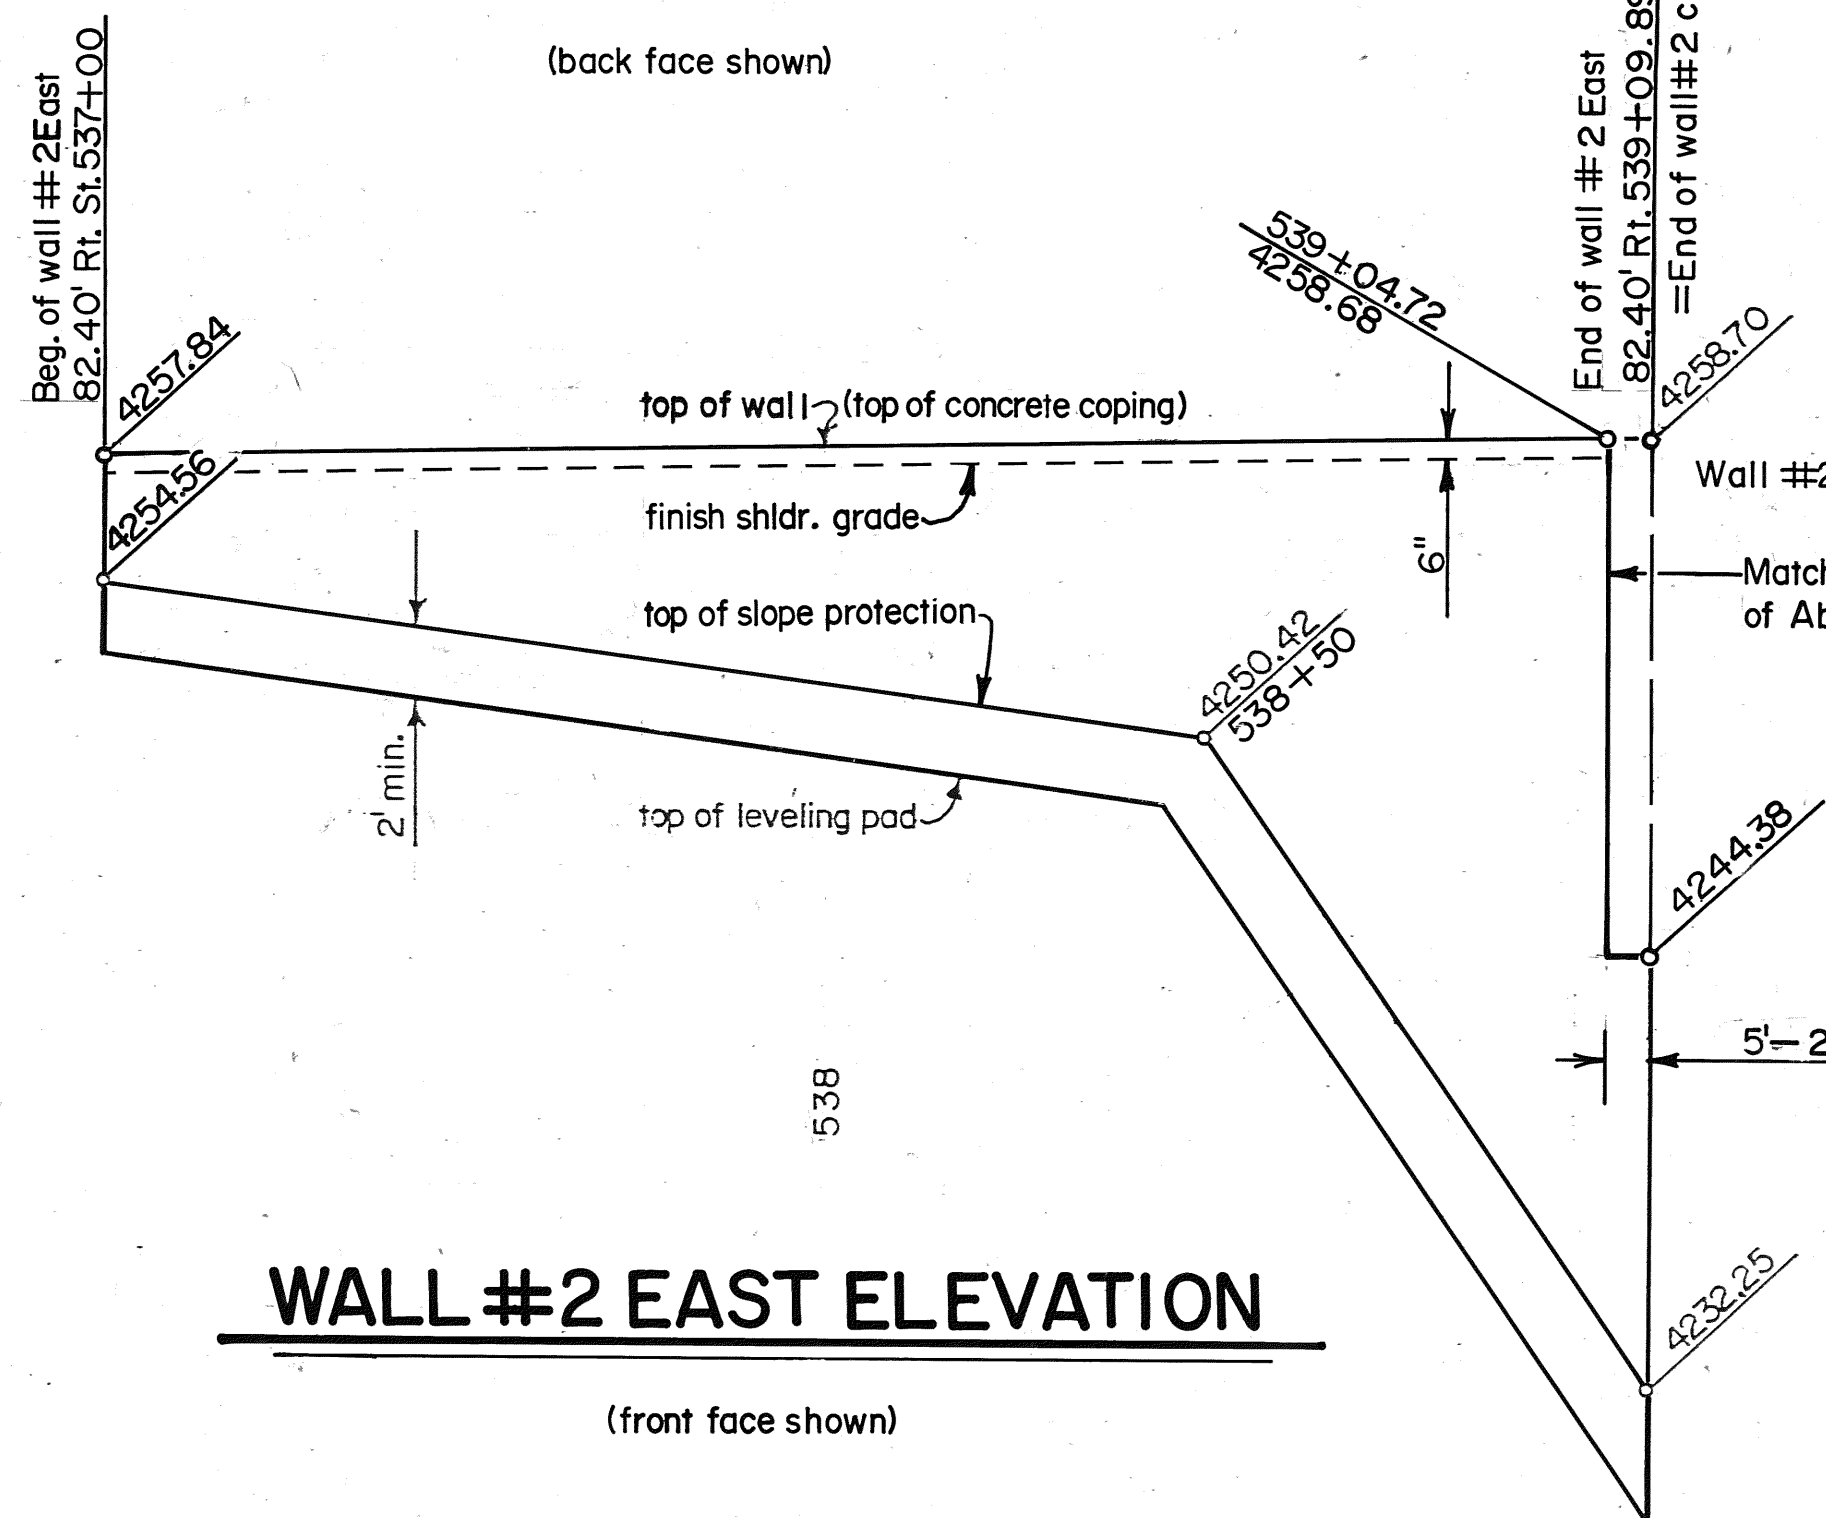


WALL #2 EAST ELEVATION
(front face shown)

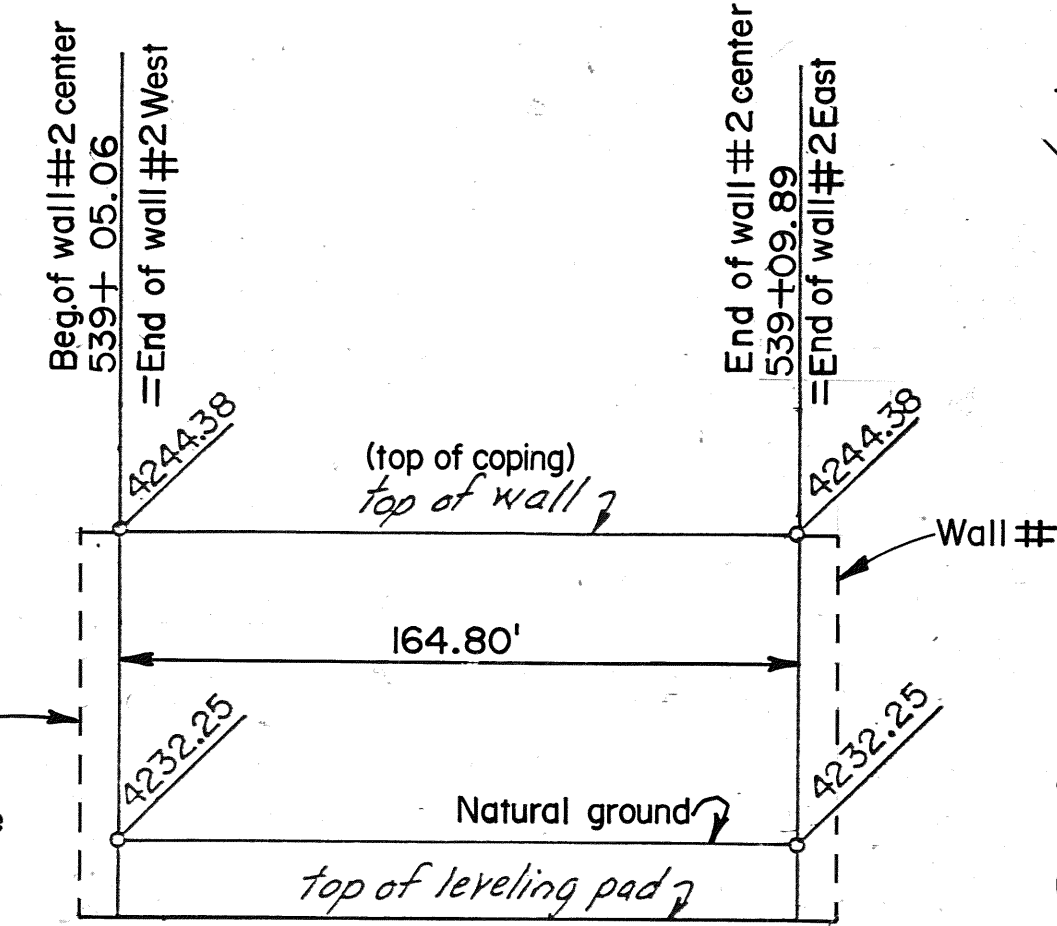

WALL #2 CENTER ELEVATION
(back face shown)

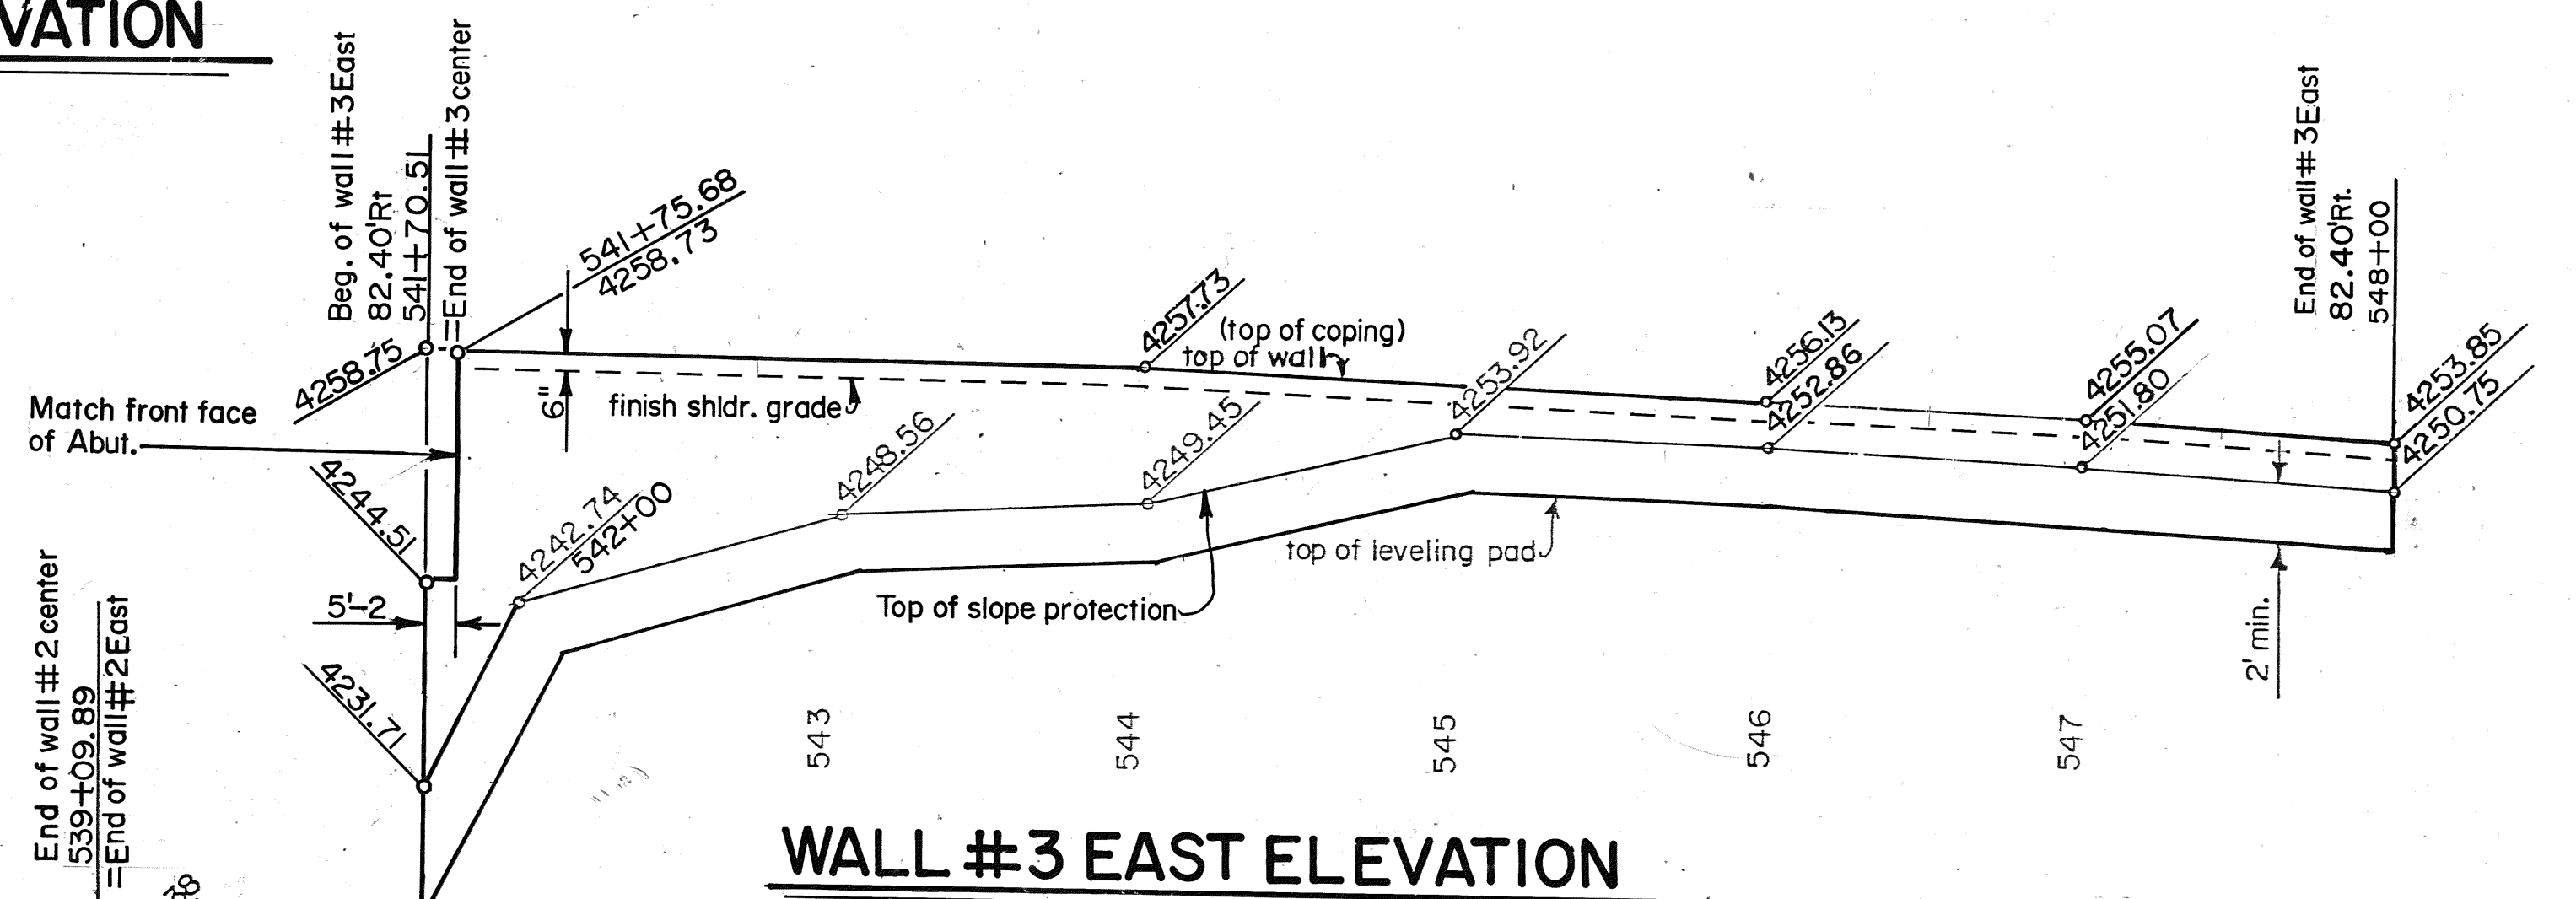

WALL #3 EAST ELEVATION
(front face shown)

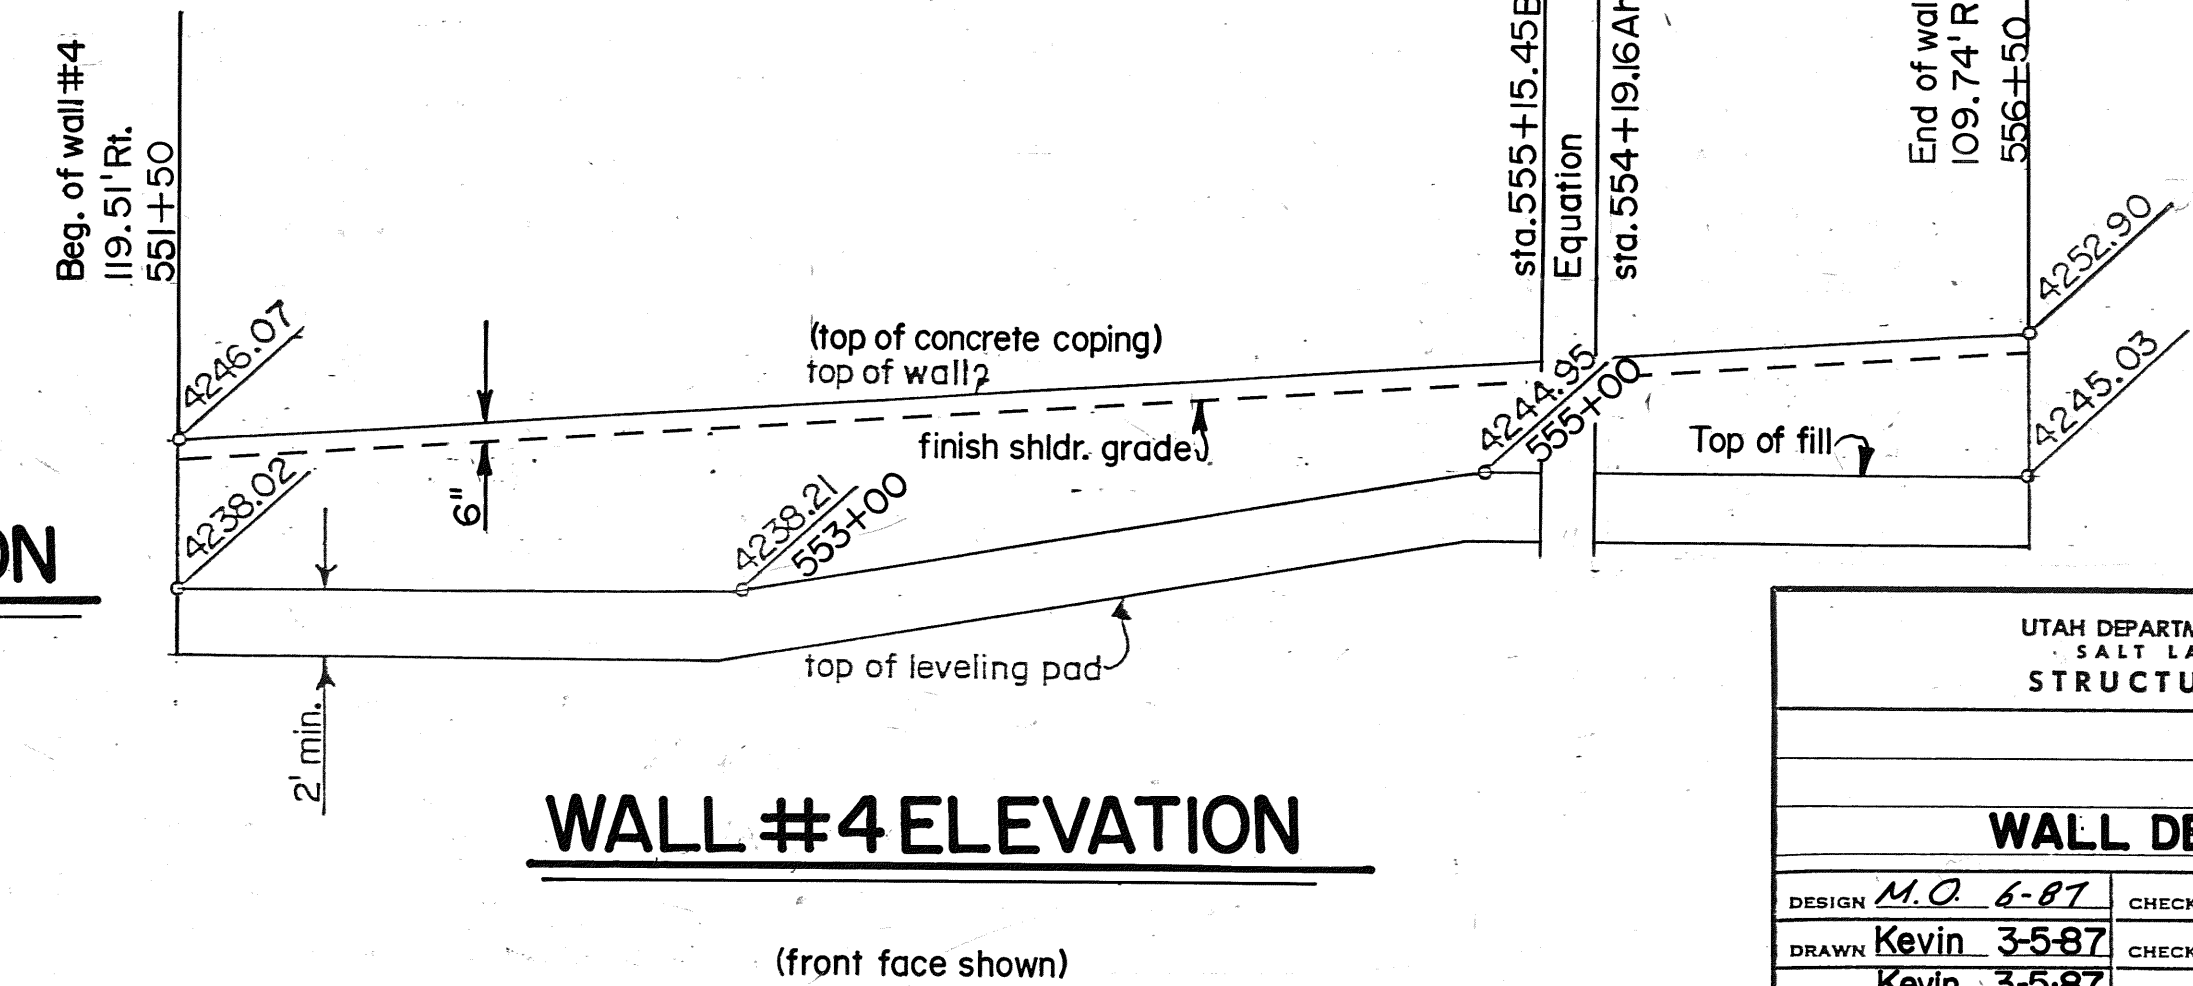

WALL #4 ELEVATION
(front face shown)

UTAH DEPARTMENT OF TRANSPORTATION
SALT LAKE CITY, UTAH
STRUCTURES DIVISION

WALL DETAILS

DESIGN	M.O. 6-87	CHECK	JWG 7/14/87	PROJECT NUMBER	513+97 to 560+00
DRAWN	Kevin 3-587	CHECK	VAB 3-5-87	STATION	Salt Lake
QUANT.	Kevin 3-587	CHECK	VAB 3-5-87	COUNTY	UTAH
APPROVAL	6-87	DATE	[Signature]	PROJECT NUMBER	I-19-215-9(82)19
RECOMM.	7-15-87	DATE	[Signature]	DRG. NO.	R-146

2 OF 2

NO.	BY	DATE	REMARKS