
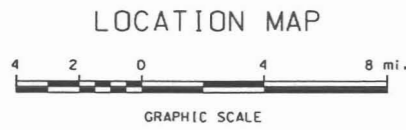



STATE OF NEW HAMPSHIRE
 DEPARTMENT OF TRANSPORTATION
CONSTRUCTION PLANS
FEDERAL AID PROJECT

X-A001(242)
 N.H. PROJECT NO. 16321
 I-89

END CONSTRUCTION
 STA 534+75

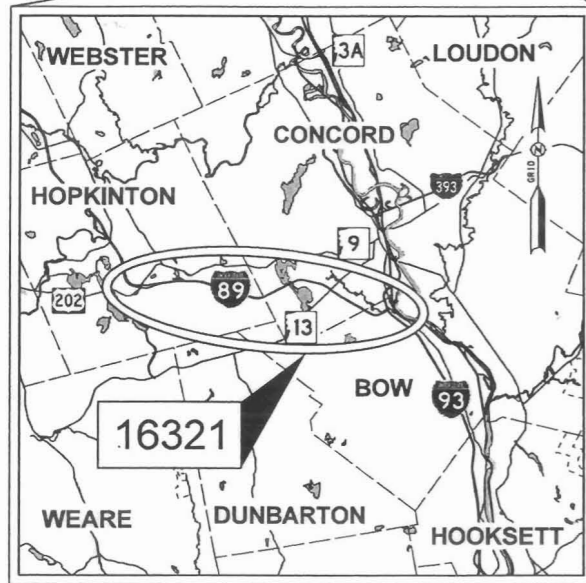

BEGIN CONSTRUCTION
 STA 111+65

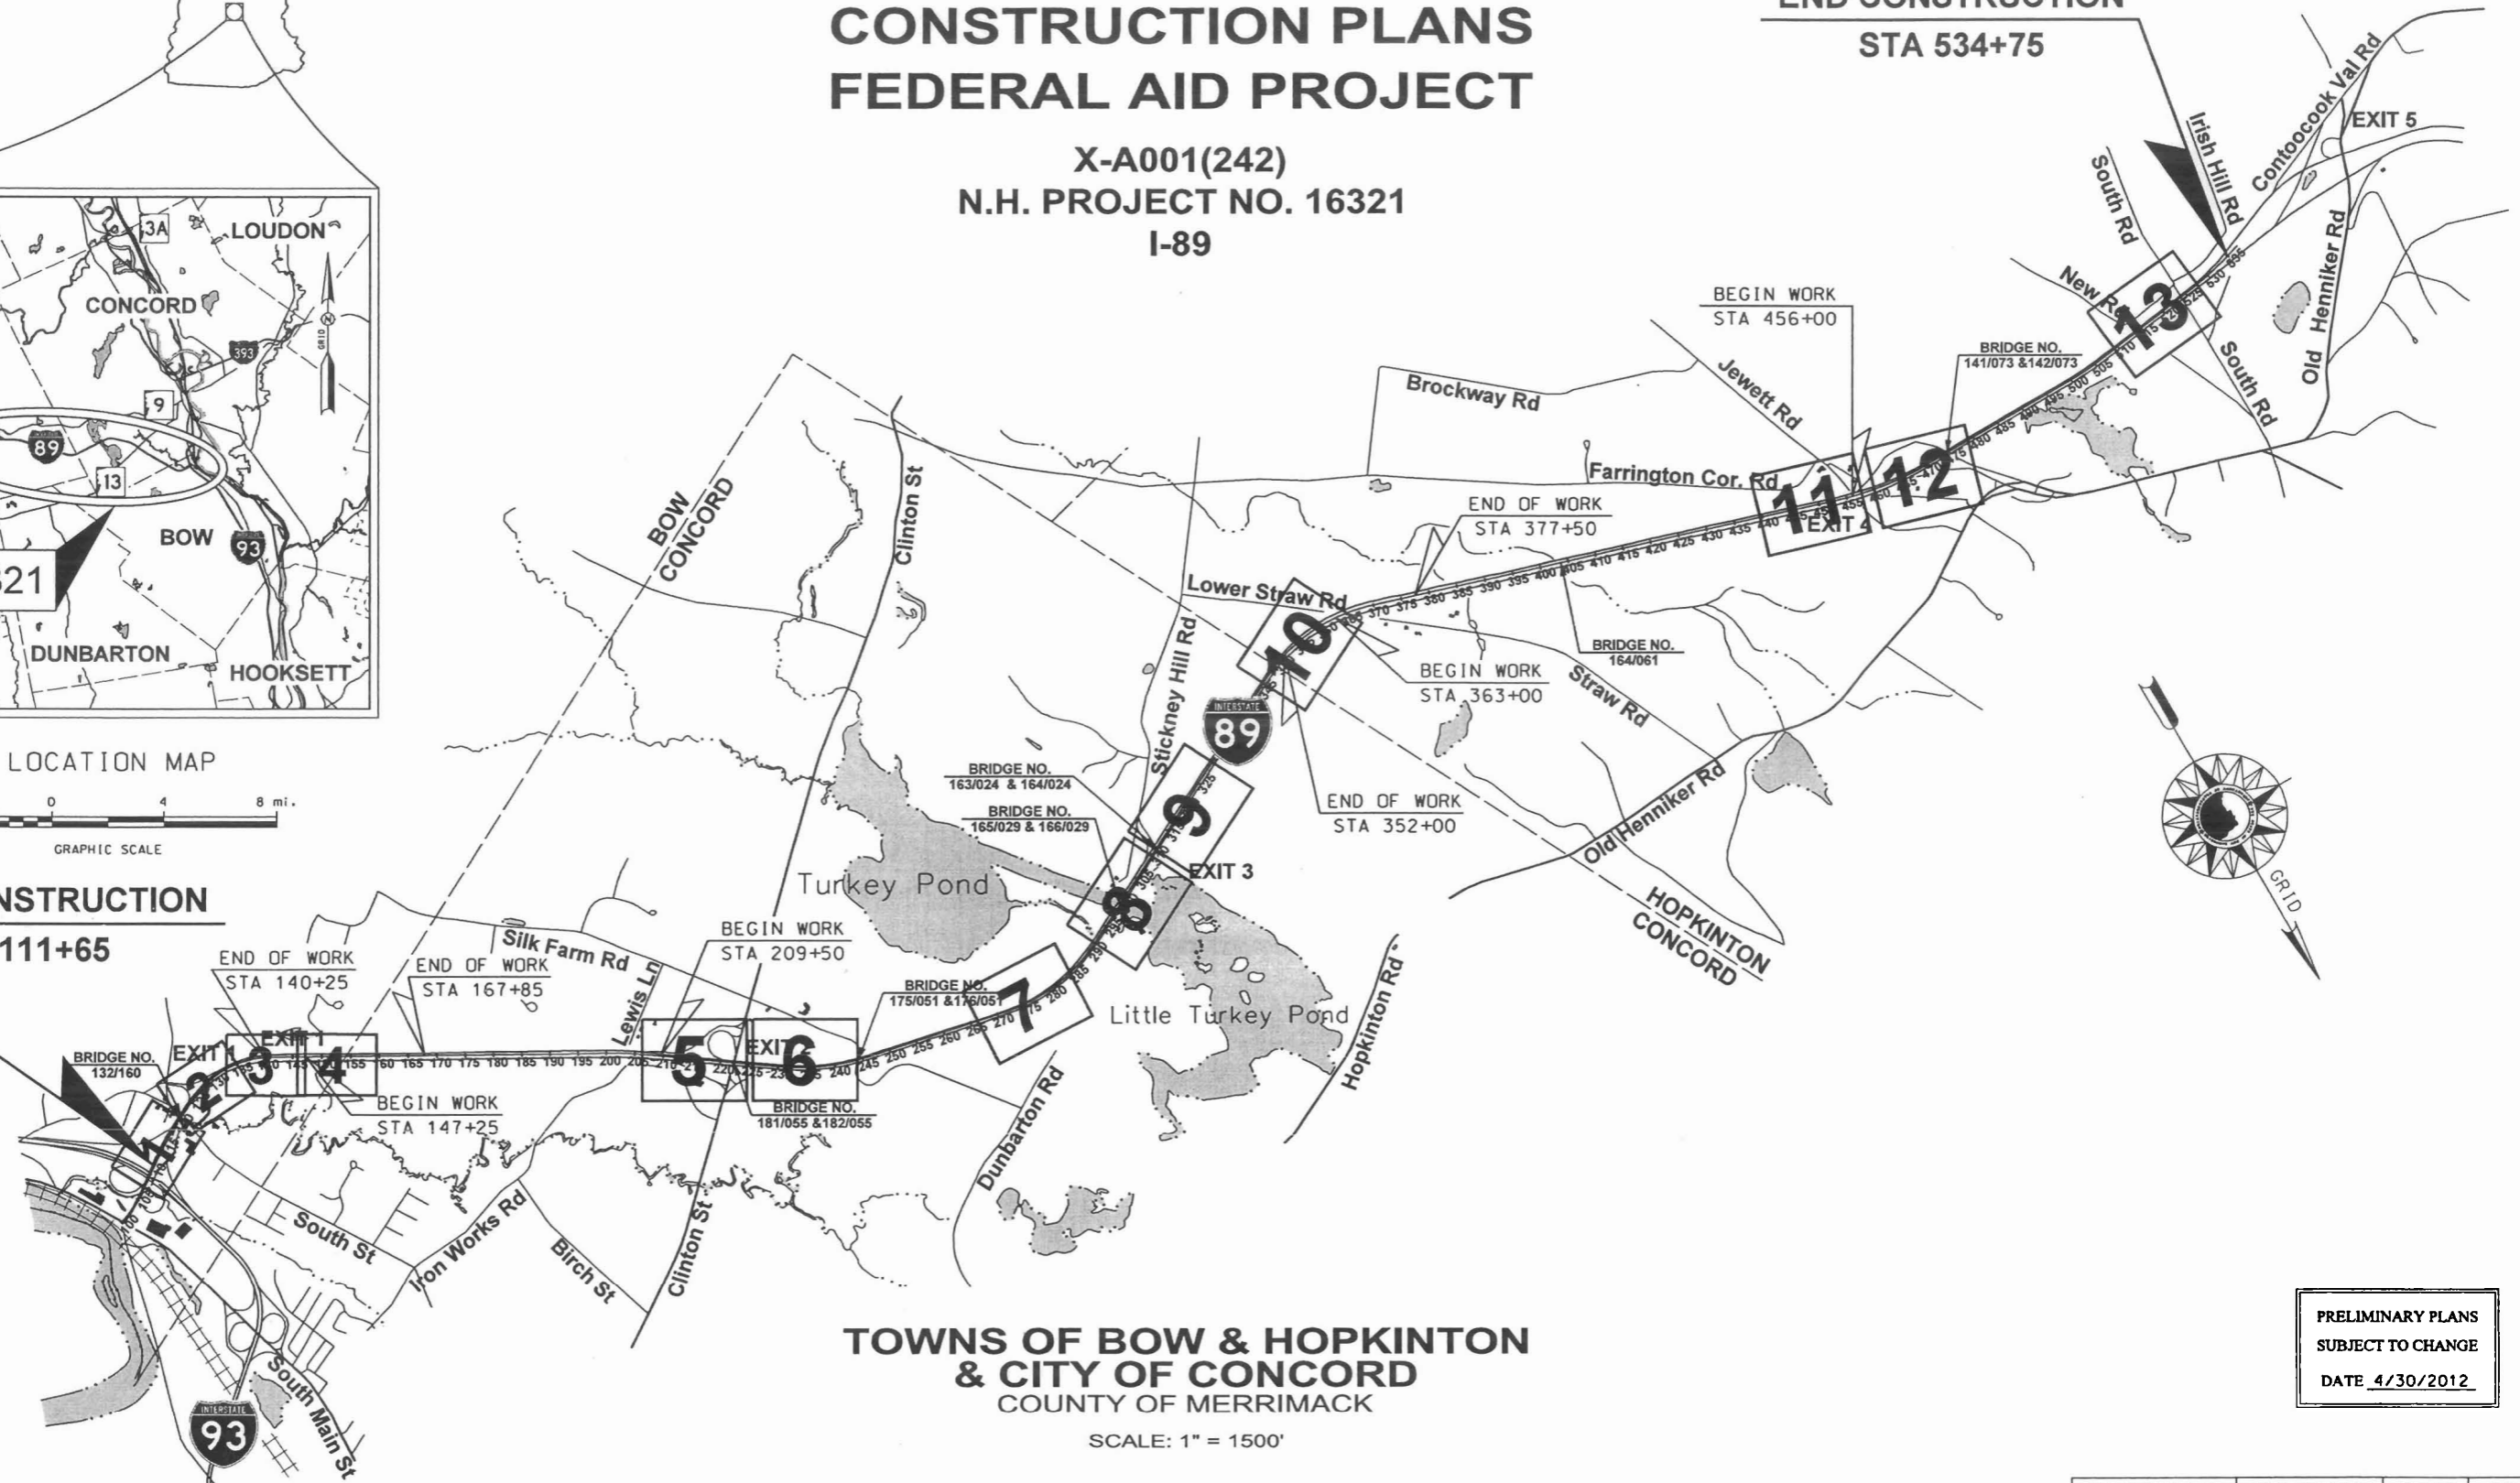

**TOWNS OF BOW & HOPKINTON
 & CITY OF CONCORD**
 COUNTY OF MERRIMACK

SCALE: 1" = 1500'

PRELIMINARY PLANS
 SUBJECT TO CHANGE
 DATE 4/30/2012

DRAWN BY TEAM CORLISS DATE 02/2012
 CHECKED BY TEAM CORLISS DATE XX

FEDERAL PROJECT NO.	STATE PROJECT NO.	SHEET NO.	TOTAL SHEETS
X-A001(242)	16321	1	