


IND
6-29-89

STRAIGHT LINE DIAGRAM PROGRESS PROFILE
 SCALE 1" = 2000'

DIV. NO. _____ TOWN OF _____
 COUNTY _____ INVENTORY NO. _____
 U.S. ROUTE NO. _____ N.H. ROUTE NO. _____
 SHEET _____ OF _____ ROAD NAME Valley Rd

System	5
Class	5
Urban-Rural	5
Width	201
Fed. Classification	2
A. D. Traffic Volume	18'
Vehicle Miles	08
Sight Distance	9201
Type	1
FA or PAS Route No.	STG 1
Riding Qualities	00
Defects	09

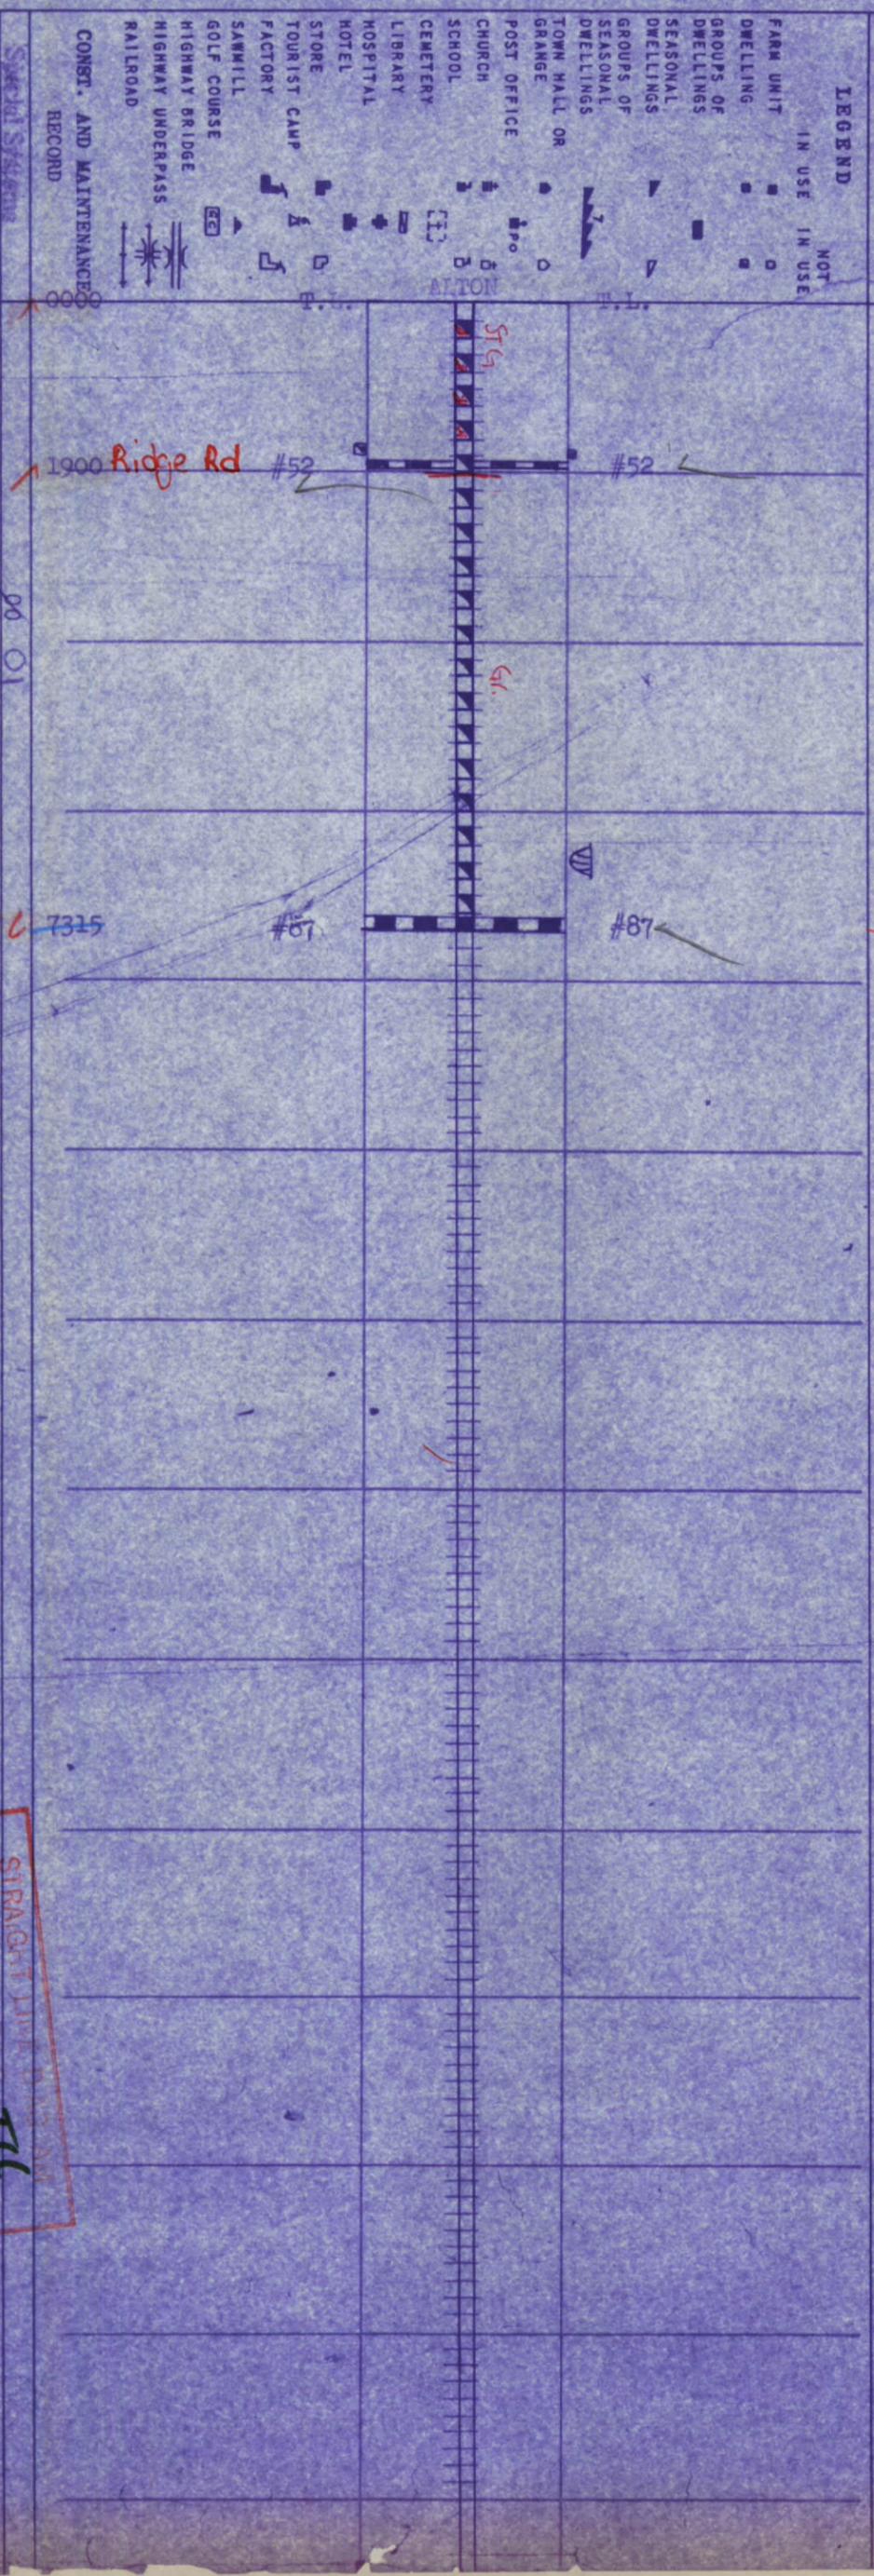

1978	Town Certification										
SURFACE TYPES	R.O.C.	BIT CONC	BIT PEN	MIXED BIT	STG	GRAVEL	GD	UNIMPROVED	PRIMITIVE	BRK-BLK-MISC	TOTAL MILES
					36	99					135
1987	No more than										

STRAIGHT LINE DIAGRAM
 DRAWING
 COMPUTER/COLORING
 HAND CONTACT
 S.L.D. UPDR. ED. 3-29-89
 MAPPING COMPLETED 87
 FILE YEAR
 5/1/89