


STRAIGHT LINE DIAGRAM **PROGRESS PROFILE**

SCALE 1" EQUALS 2000'
 UNLESS OTHERWISE NOTED

DIV. NO. 3 TOWN OF NEW DUREAM
 COUNTY STRAFORD INVENTORY NO. 69
 U. S. ROUTE NO. N. H. ROUTE NO. 101
 SHEET 1 OF 1 ROAD NAME Down Crossing Rd

System	
Class	Urban-Rural
Width	20
Fed. Classification	
A. D. Traffic	
Vehicle Miles	
Sight Distance	
Type	STG
FA or FAS Route No.	
PAVING	
PAVEMENT	

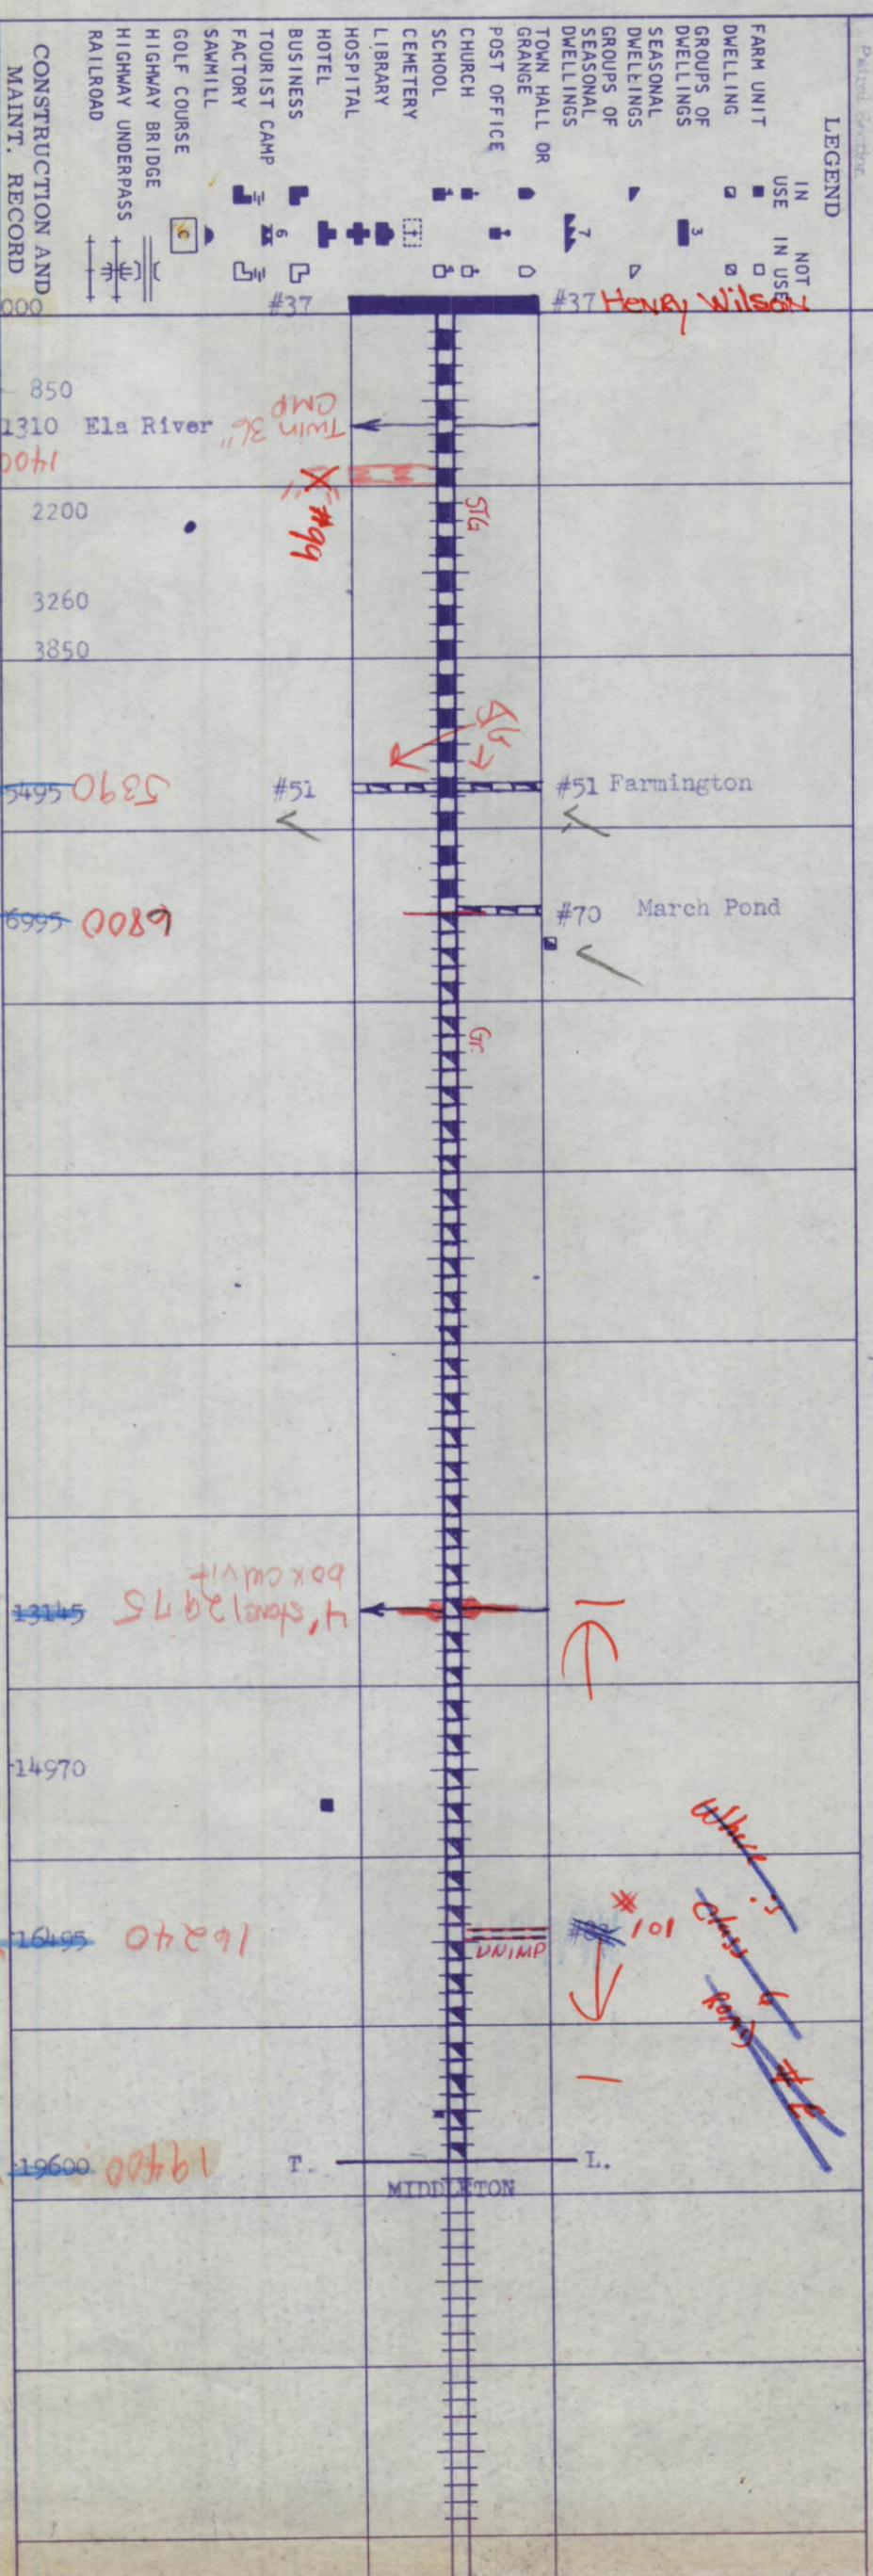

TRA	1979	Seal	WDG Mix 3"	#	* WDG 12" Mix 3"	#	Mix 3"
TRA	1978						
TRA	1976						
TRA	1975	Max 3"					
TRA	1974	WDG 12"			* WDG 12"		
TRA	1973	WDG part			WDG (part)		
TOWN	1969				WDG		

SURFACE TYPES	R.C.C.	BIT. CONC.	BIT. PEN.	MIXED BIT.	STG	GRAVEL	G&D
MILES					113	2.4	

STRAIGHT LINE DIAGRAM

DATE: 7/20

FILE YEAR: 8-29

MAPPL. COMPLETED: 8-29

TOTAL MILES 3.67