

NEW HAMPSHIRE DEPARTMENT OF TRANSPORTATION
BUREAU OF TRANSPORTATION PLANNING
IN COOPERATION WITH
U.S. DEPARTMENT OF TRANSPORTATION
FEDERAL HIGHWAY ADMINISTRATION



STRAIGHT LINE DIAGRAM PROGRESS PROFILE

NOMINAL SCALE 1" EQUALS 1000'

UNLESS OTHERWISE NOTED

INVENTORY DATA FOR 1987

DIST. NO. 3 TOWN OF NEW DURHAM (325)
COUNTY STRAFFORD INVENTORY NO. 0085
U.S. ROUTE NO. N.H. ROUTE NO.
SHEET 1 OF 2 ROAD NAME JONES RD
COMPUTER DRAWN BY: SBH 29MAR89

| | | |
|-----------------------|--|---------|
| System - Class | | 5-5 |
| PAVEMENT WIDTH | | 18' |
| PAVEMENT TYPE | | 51 |
| NUM. LANES / WIDTH | | 2 @ 9' |
| SHOULDER TYPE/L/R | | 5/00/00 |
| FUNCTIONAL CLASS | | 09 |
| ROUTE SIGNING/ROUTE # | | NONE |
| FA SYS/RTE SEC. | | 8/000 |
| MAINTENANCE S/W | | |
| FACILITY TYPE | | 2 |
| TRUCK ROUTE | | 1 |

SOUTH SHORE

LEGEND

- TOLL BRIDGE OR OTHER
HALL (USE LETTERS T, B
OR O TO DENOTE KIND)
- CHURCH
- SCHOOL
- CEMETERY
- HOSPITAL
- HIGHWAY BRIDGE
- HIGHWAY UNDERPASS
- RAILROAD
- TRANSMISSION LINE
- FIRE STATION
- POLICE STATION

CONSTRUCTION AND
MAINTENANCE RECORD

0
MERRYMEETING
RD
#50
#50
MERRYMEETING
RD
0

JONES RD
SOUTH SHORE

NO R1% DATA SELECTED
FROM R1
DATA
87

Revisions:

SURFACE TYPES

HIGH TYPE
(51) (52) (72)

MEDIUM TYPE
(51) (52) (53)

GRAVEL
(40)

S. & S.
(30)

UNIMPROVED
(20)

PRIVATE

UNK. BLK. MISC.
(90)

TOTAL MILES

PLOTTED:
JAN 10, 1994

NEW HAMPSHIRE DEPARTMENT OF TRANSPORTATION
BUREAU OF TRANSPORTATION PLANNING
IN COOPERATION WITH
U.S. DEPARTMENT OF TRANSPORTATION
FEDERAL HIGHWAY ADMINISTRATION



STRAIGHT LINE DIAGRAM PROGRESS PROFILE

NOMINAL SCALE 1" EQUALS 1000'

UNLESS OTHERWISE NOTED

INVENTORY DATA FOR 1987

DIST. NO. 3 TOWN OF NEW DURHAM (325)
COUNTY STRAFFORD INVENTORY NO. 0085
U.S. ROUTE NO. N.H. ROUTE NO.
SHEET 2 OF 2 ROAD NAME JONES RD
COMPUTER DRAWN BY: SBH 29MAR89


| | |
|-----------------------|---------|
| System - Class | 5-5 |
| PAVEMENT WIDTH | 18' |
| PAVEMENT TYPE | 51 |
| NUM. LANES / WIDTH | 2 @ 9' |
| SHOULDER TYPE/L/R | 5/00/00 |
| FUNCTIONAL CLASS | 09 |
| ROUTE SIGNING/ROUTE # | NONE |
| FA SYS/RTE SEC. | 8/000 |
| MAINTENANCE S/W | |
| FACILITY TYPE | 2 |
| TRUCK ROUTE | 1 |

LEGEND

- TOWN, VILLAGE OR OTHER
WILL USE LETTERS T, V,
OR S TO DENOTE KIND
- CHURCH
- SCHOOL
- CEMETERY
- HOSPITAL
- HIGHWAY BRIDGE
- HIGHWAY UNDERPASS
- RAILROAD
- TRANSMISSION LINE
- FIRE STATION
- POLICE STATION

CONSTRUCTION AND
MAINTENANCE RECORD

NO R1% DATA SELECTED
FROM R1
DATA
89

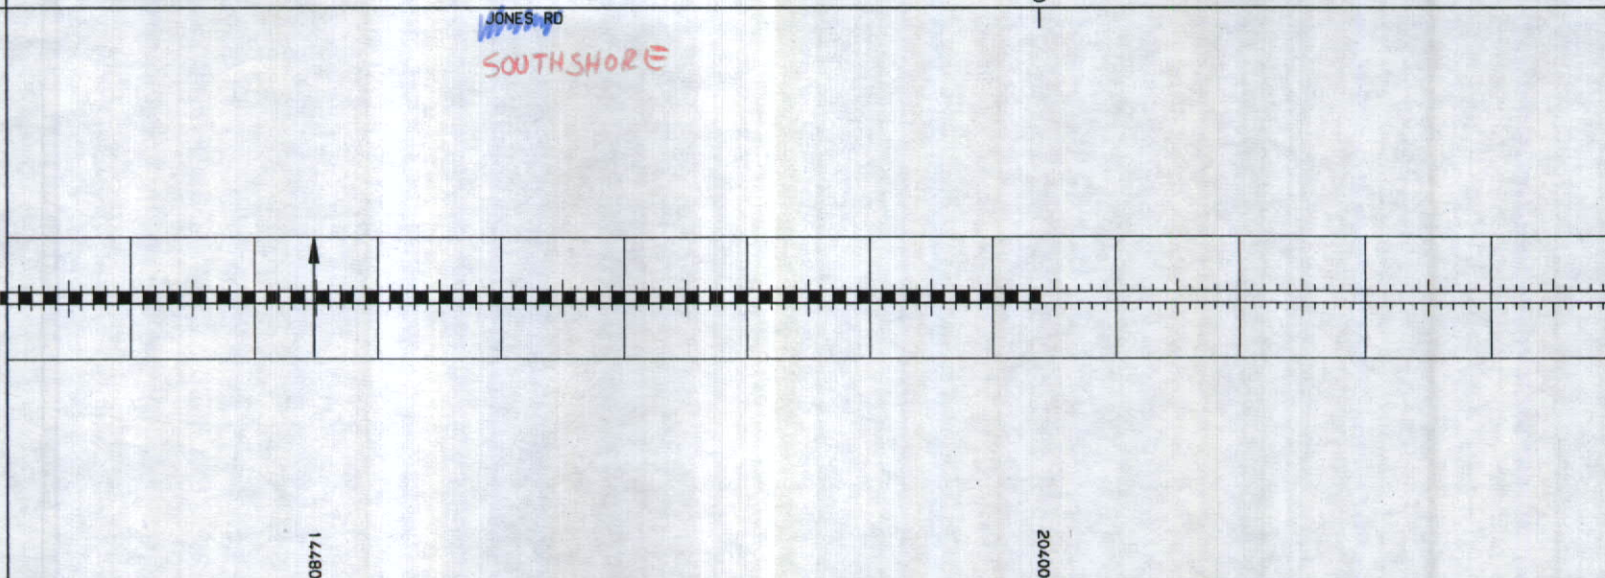

Revisions:

SURFACE TYPES

TOTAL MILES

PLOTTED:
JAN 10, 1994

HIGH TYPE
(51) (52) (53)

MEDIUM TYPE
(51) (52) (53)

GRAVEL
(40)

S.A.D.
(30)

UNIMPROVED
(20)

PRIVATE

BRK. BLK. HINC.
(80)

3.86