

NEW HAMPSHIRE DEPARTMENT OF TRANSPORTATION  
BUREAU OF TRANSPORTATION PLANNING  
IN COOPERATION WITH  
U.S. DEPARTMENT OF TRANSPORTATION  
FEDERAL HIGHWAY ADMINISTRATION



# STRAIGHT LINE DIAGRAM PROGRESS PROFILE


NOMINAL SCALE 1" EQUALS 1000'

UNLESS OTHERWISE NOTED

INVENTORY DATA FOR 1987

DIST. NO. 3 TOWN OF NEW DURHAM (325)  
COUNTY STRAFFORD INVENTORY NO. 0072  
U.S. ROUTE NO. N.H. ROUTE NO.  
SHEET 1 OF 2 ROAD NAME JEWETT RD  
COMPUTER DRAWN BY: SBH 28MAR89

System - Class		5-5	
PAVEMENT WIDTH		16'	
PAVEMENT TYPE	51		40
NUM. LANES / WIDTH		2 @ 8'	
SHOULDER TYPE/L/R		5/00/00	
FUNCTIONAL CLASS		09	
ROUTE SIGNING/ROUTE #		NONE	
PA SYS/RTE SEC.		8/000	
MAINTENANCE S/W			
FACILITY TYPE		2	
TRUCK ROUTE		1	

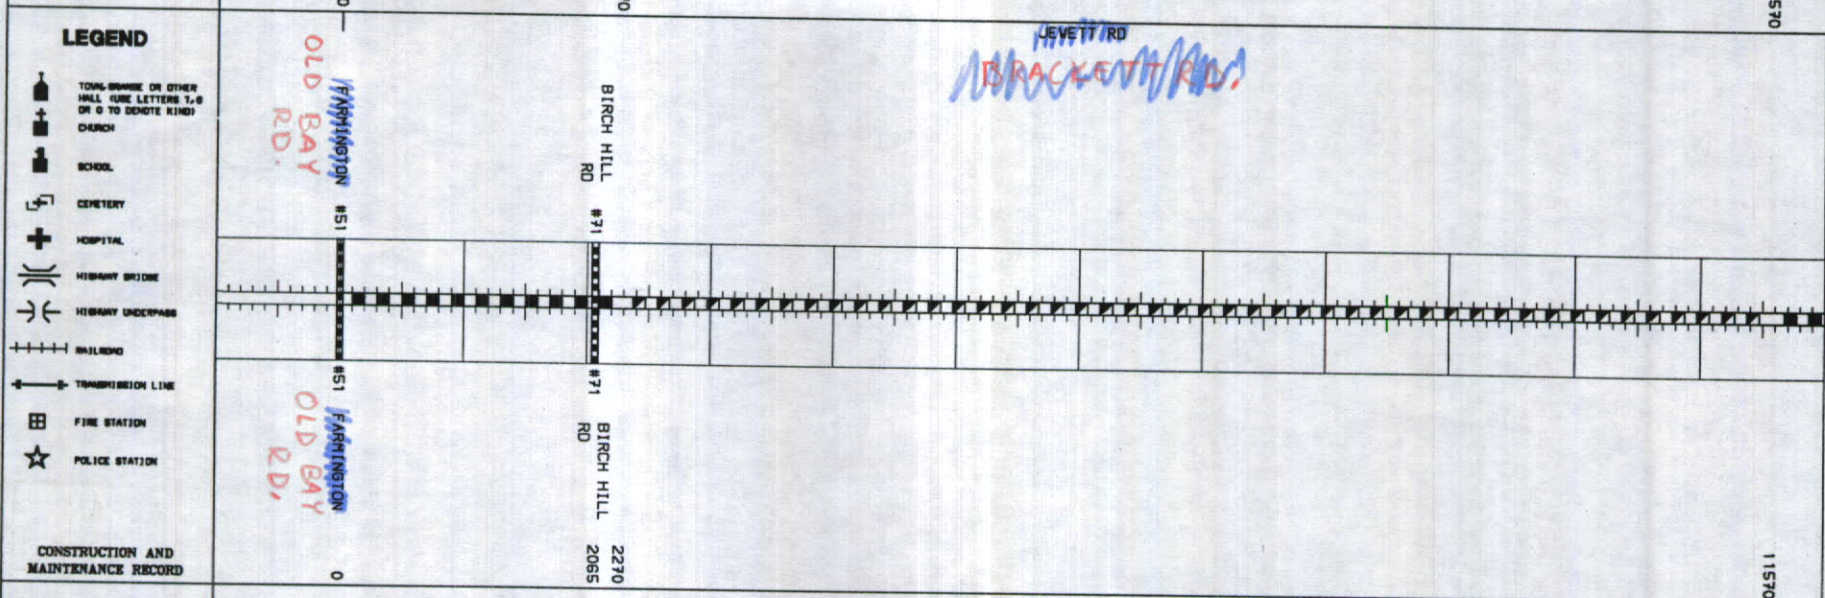

NO R1% DATA SELECTED  
FROM R1  
DATA  
87

PLOTTED:  
JAN 12, 1994

Revisions:

SURFACE TYPES							TOTAL MILES
HIGH TYPE (51) (52) (53)	MEDIUM TYPE (51) (52) (53)	GRAVEL (40)	S.E.D. (30)	UNIMPROVED (20)	PRIVATE	MISC. MISC. (80)	



NEW HAMPSHIRE DEPARTMENT OF TRANSPORTATION  
BUREAU OF TRANSPORTATION PLANNING  
IN COOPERATION WITH  
U.S. DEPARTMENT OF TRANSPORTATION  
FEDERAL HIGHWAY ADMINISTRATION



# STRAIGHT LINE DIAGRAM PROGRESS PROFILE

NOMINAL SCALE 1" EQUALS 1000'

UNLESS OTHERWISE NOTED

INVENTORY DATA FOR 1987

DIST. NO. 3 TOWN OF NEW DURHAM (325)  
COUNTY STRAFFORD INVENTORY NO. 0072  
U.S. ROUTE NO. N.H. ROUTE NO.  
SHEET 2 OF 2 ROAD NAME JEVETT RD  
COMPUTER DRAWN BY: SBH 28MAR89

System - Class	5-5
PAVEMENT WIDTH	16'
PAVEMENT TYPE	51
NUM. LANES / WIDTH	2 @ 8'
SHOULDER TYPE/L/R	5/00/00
FUNCTIONAL CLASS	09
ROUTE SIGNING/ROUTE #	NONE
FA SYS/RTE SEC.	8/000
MAINTENANCE S/W	
FACILITY TYPE	2
TRUCK ROUTE	1

## LEGEND

- TOMBSTONE OR OTHER MARK FOR LETTERS T, S OR G TO DENOTE KIND
- CHURCH
- SCHOOL
- CEMETERY
- HOSPITAL
- HIGHWAY BRIDGE
- HIGHWAY UNDERPASS
- RAILROAD
- TRANSMISSION LINE
- FIRE STATION
- POLICE STATION

CONSTRUCTION AND  
MAINTENANCE RECORD

NO R1% DATA SELECTED  
FROM R1  
DATA  
87

JEVETT RD

13640

MERRYMEETING  
RD

#50

#50

MERRYMEETING  
RD

13640

Revisions:

## SURFACE TYPES

HIGH TYPE  
(61) (62) (72)

MEDIUM TYPE  
(51) (52) (53)

GRAVEL  
(40)

S.A.D.  
(30)

UNIMPROVED  
(20)

PRIVATE

UNK. BLK. MISC.  
(80)

TOTAL MILES

2.58

PLOTTED:  
JAN 12, 1994