

NEW HAMPSHIRE DEPARTMENT OF TRANSPORTATION
BUREAU OF TRANSPORTATION PLANNING
IN COOPERATION WITH
U.S. DEPARTMENT OF TRANSPORTATION
FEDERAL HIGHWAY ADMINISTRATION



STRAIGHT LINE DIAGRAM PROGRESS PROFILE

NOMINAL SCALE 1" EQUALS 1000'

UNLESS OTHERWISE NOTED

INVENTORY DATA FOR 1987

DIST. NO. 3 TOWN OF NEW DURHAM (325)

COUNTY STRAFFORD INVENTORY NO. 0062

U.S. ROUTE NO. N.H. ROUTE NO.

SHEET 1 OF 1 ROAD NAME CAMERON RD
COMPUTER DRAWN BY: SBH 24MAR89 + BENNETT RD.
+ JENKINS RD.


System - Class	5-5	6-6	5-5
PAYEMENT WIDTH	10'	06'	08'
PAYEMENT TYPE	40	20	40
NUM. LANES / WIDTH	1 @ 10'	1 @ 6'	1 @ 8'
SHOULDER TYPE/L/R		5/00/00	
FUNCTIONAL CLASS	09	00	09
ROUTE SIGNING/ROUTE #		NONE	
FA SYS/RTE SEC.		8/000	
MAINTENANCE S/W			
FACILITY TYPE		2	
TRUCK ROUTE		1	

LEGEND

- TOWN, BRIDGE OR OTHER
HALL (USE LETTERS T, B
OR G TO DENOTE KIND)
- CHURCH
- SCHOOL
- CEMETERY
- HOSPITAL
- HIGHWAY BRIDGE
- HIGHWAY UNDERPASS
- RAILROAD
- TRANSMISSION LINE
- FIRE STATION
- POLICE STATION

CONSTRUCTION AND MAINTENANCE RECORD

NO R1% DATA SELECTED
FROM R1
DATA
87

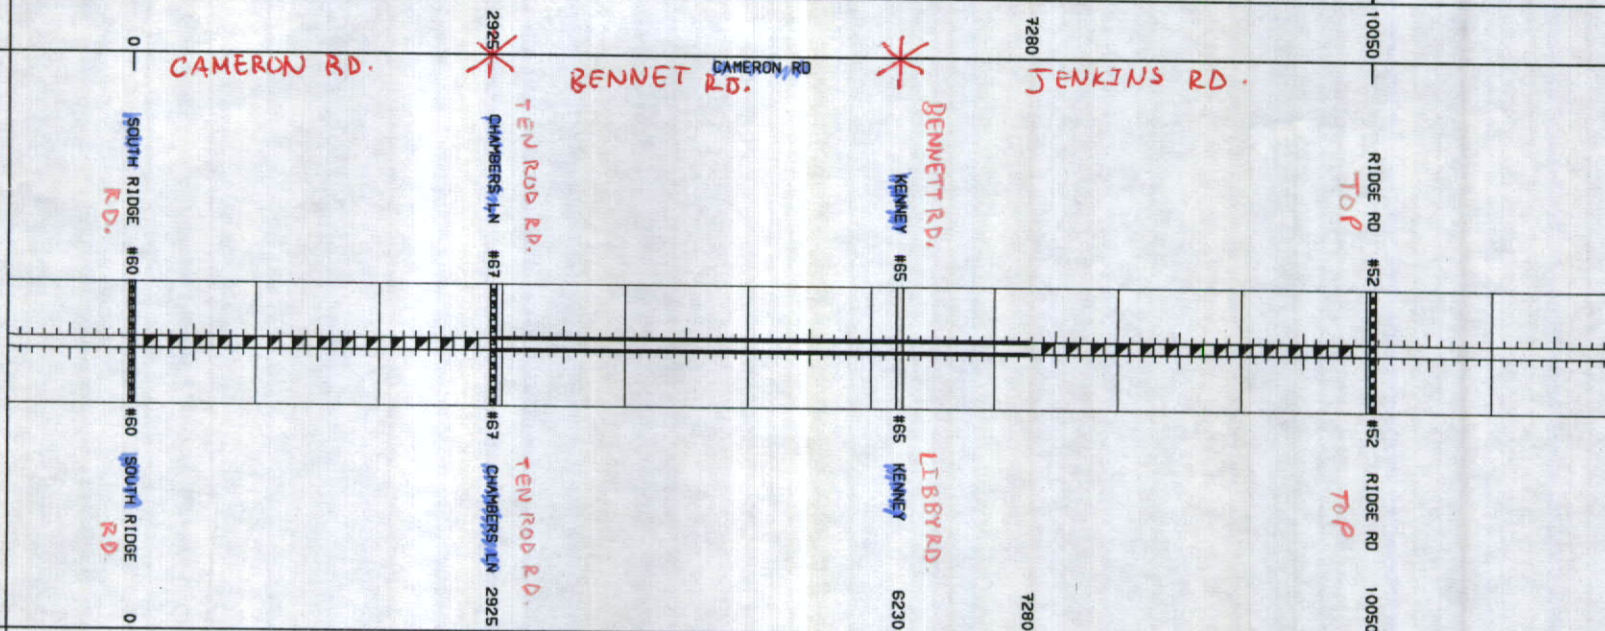

Revisions:

PLOTTED:
JAN 10, 1994

SURFACE TYPES

HIGH TYPE
(61) (62) (72)

MEDIUM TYPE
(51) (52) (53)

GRAVEL
(40)

S. & S.
(30)

UNIMPROVED
(20)

PRIVATE

UNK. BLK. HISC.
(80)

TOTAL MILES

1.90