

NEW HAMPSHIRE DEPARTMENT OF TRANSPORTATION  
BUREAU OF TRANSPORTATION PLANNING  
IN COOPERATION WITH  
U.S. DEPARTMENT OF TRANSPORTATION  
FEDERAL HIGHWAY ADMINISTRATION



# STRAIGHT LINE DIAGRAM PROGRESS PROFILE

NOMINAL SCALE 1" EQUALS 1000'

UNLESS OTHERWISE NOTED

INVENTORY DATA FOR 1987

DIST. NO. 3 TOWN OF NEW DURHAM (325)  
COUNTY STRAFFORD INVENTORY NO. 0087  
U.S. ROUTE NO. N.H. ROUTE NO.  
SHEET 1 OF 2 ROAD NAME  
COMPUTER DRAWN BY: SBH 29MAR89

|                       |  |         |
|-----------------------|--|---------|
| System - Class        |  | 5-5     |
| PAVEMENT WIDTH        |  | 20'     |
| PAVEMENT TYPE         |  | 51      |
| NUM. LANES / WIDTH    |  | 2 @ 10' |
| SHOULDER TYPE/L/R     |  | 5/00/00 |
| FUNCTIONAL CLASS      |  | 09      |
| ROUTE SIGNING/ROUTE # |  | NONE    |
| FA SYS/RTS SEC.       |  | 8/000   |
| MAINTENANCE S/W       |  |         |
| FACILITY TYPE         |  | 2       |
| TRUCK ROUTE           |  | 1       |

## LEGEND

- TOMBSTONE OR OTHER MARK (USE LETTERS T, B OR O TO DENOTE KIND)
- CHURCH
- SCHOOL
- CEMETERY
- HOSPITAL
- HIGHWAY BRIDGE
- HIGHWAY UNDERPASS
- RAILROAD
- TRANSMISSION LINE
- FIRE STATION
- POLICE STATION

CONSTRUCTION AND  
MAINTENANCE RECORD

NO R1% DATA SELECTED

FROM R1

DATA

87


Revisions:

PLOTTED:  
JAN 10, 1994

## SURFACE TYPES

| HIGH TYPE<br>(61) (62) (72) | MEDIUM TYPE<br>(51) (52) (53) | GRAVEL<br>(40) | S.A.D.<br>(30) | UNIMPROVED<br>(20) | PRIVATE | IMV., BLK., HISC.<br>(80) |
|-----------------------------|-------------------------------|----------------|----------------|--------------------|---------|---------------------------|
|                             |                               |                |                |                    |         |                           |

TOTAL MILES

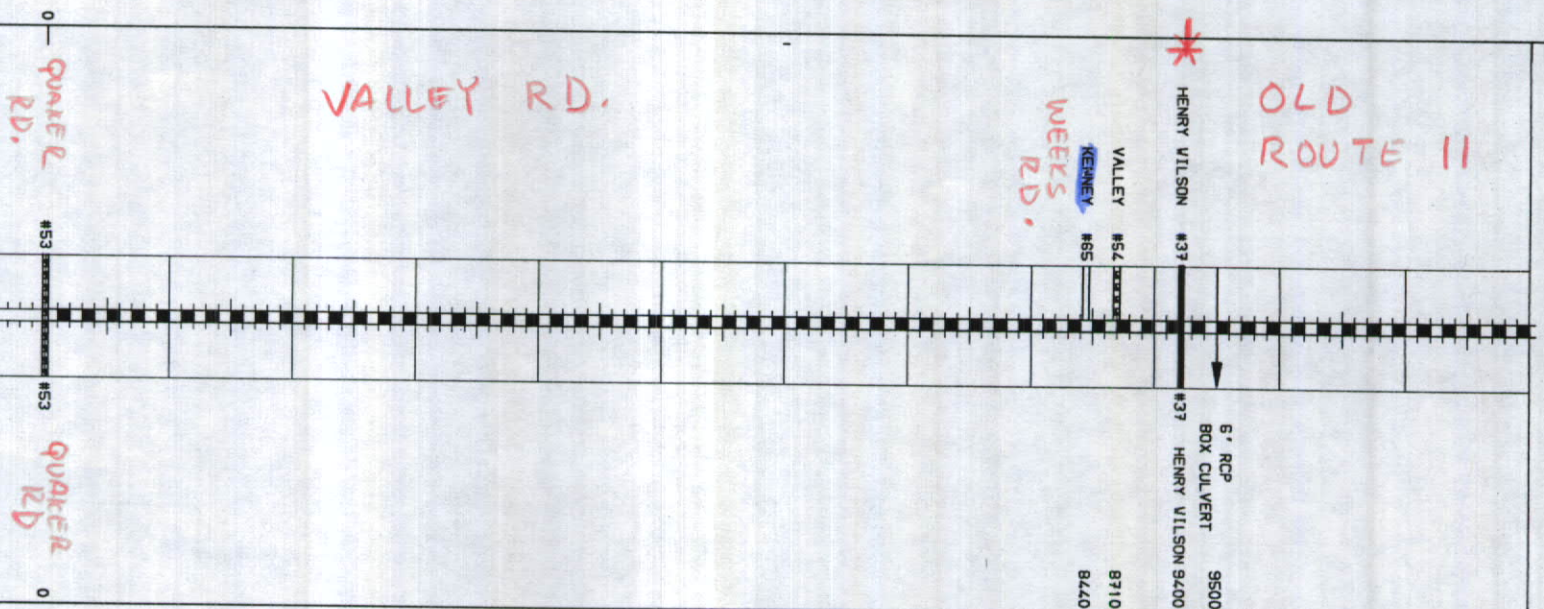



NEW HAMPSHIRE DEPARTMENT OF TRANSPORTATION  
BUREAU OF TRANSPORTATION PLANNING  
IN COOPERATION WITH  
U.S. DEPARTMENT OF TRANSPORTATION  
FEDERAL HIGHWAY ADMINISTRATION



# STRAIGHT LINE DIAGRAM PROGRESS PROFILE

NOMINAL SCALE 1" EQUALS 1000'

UNLESS OTHERWISE NOTED

INVENTORY DATA FOR 1987

DIST. NO. 3 TOWN OF NEW DURHAM (325)  
COUNTY STRAFFORD INVENTORY NO. 0087  
U.S. ROUTE NO. N.H. ROUTE NO.  
SHEET 2 OF 2 ROAD NAME  
COMPUTER DRAWN BY: SBH 29MAR89

OLD RTE-11


|                       |         |
|-----------------------|---------|
| System - Class        | 5-5     |
| PAVEMENT WIDTH        | 20'     |
| PAVEMENT TYPE         | S1      |
| NUM. LANES / WIDTH    | 2 @ 10' |
| SHOULDER TYPE/L/R     | 5/00/00 |
| FUNCTIONAL CLASS      | 09      |
| ROUTE SIGNING/ROUTE # | NONE    |
| FA SYS/RTE SEC.       | 8/000   |
| MAINTENANCE S/W       |         |
| FACILITY TYPE         | 2       |
| TRUCK ROUTE           | 1       |

## LEGEND

- TOTAL BRIDGE OR OTHER HALL (USE LETTERS T-O OR B TO DENOTE KIND)
- CHURCH
- SCHOOL
- CEMETERY
- HOSPITAL
- HIGHWAY BRIDGE
- HIGHWAY UNDERPASS
- RAILROAD
- TRANSMISSION LINE
- FIRE STATION
- POLICE STATION

CONSTRUCTION AND MAINTENANCE RECORD

NO R1% DATA SELECTED  
FROM R1  
DATA  
87

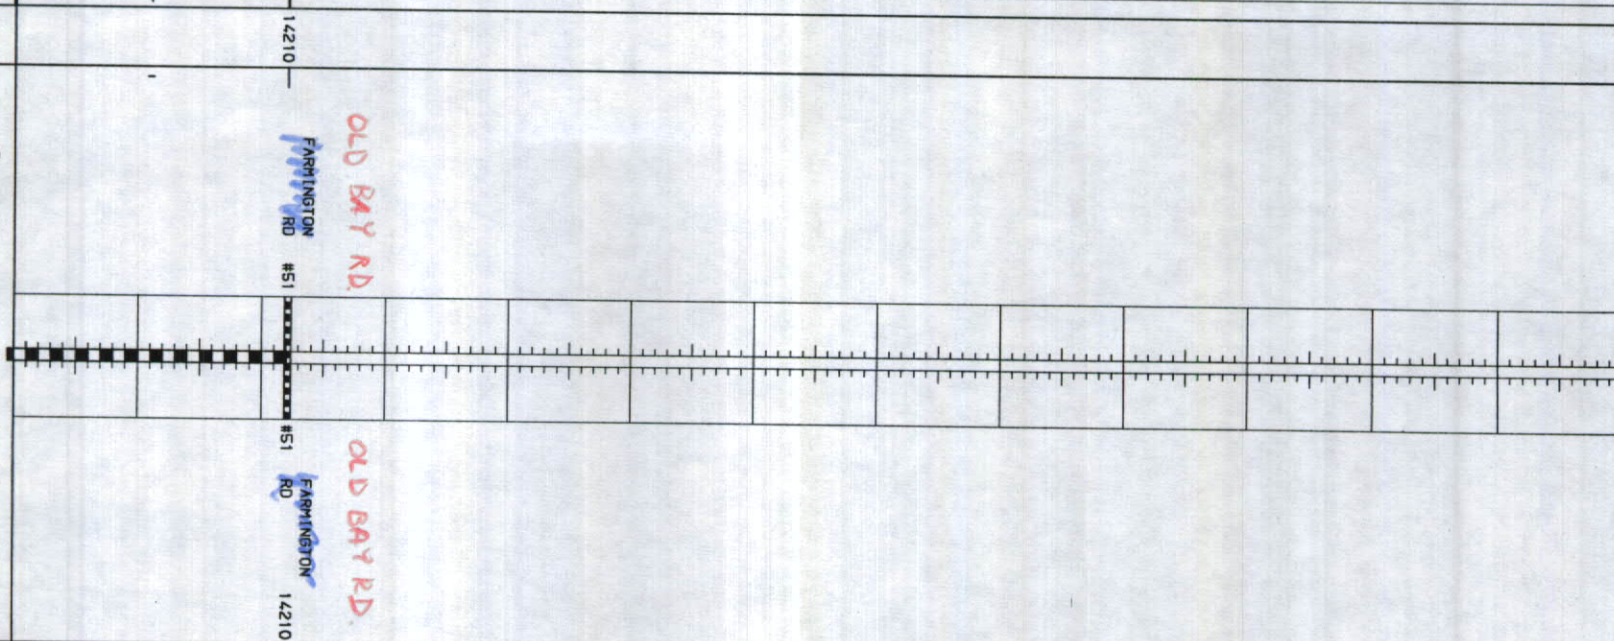

Revisions:

PLOTTED:  
JAN 10, 1994

## SURFACE TYPES

HIGH TYPE  
(61) (62) (72)

MEDIUM TYPE  
(51) (52) (53)

GRAVEL  
(40)

S. & D.  
(301)

UNIMPROVED  
(20)

PRIVATE

BRK. BLK. HISC.  
(80)

TOTAL MILES

2.69