

NEW HAMPSHIRE DEPARTMENT OF TRANSPORTATION
BUREAU OF TRANSPORTATION PLANNING
IN COOPERATION WITH
U.S. DEPARTMENT OF TRANSPORTATION
FEDERAL HIGHWAY ADMINISTRATION



STRAIGHT LINE DIAGRAM PROGRESS PROFILE

NOMINAL SCALE 1" EQUALS 1000'

UNLESS OTHERWISE NOTED
INVENTORY DATA FOR 1987

DIST. NO. 3 TOWN OF NEW DURHAM (325)
COUNTY STRAFFORD INVENTORY NO. 0050
U.S. ROUTE NO. N.H. ROUTE NO.
SHEET 1 OF 3 ROAD NAME MERRYMEETING RD
COMPUTER DRAWN BY: SBH 21MAR89


System - Class		2-2
PAVEMENT WIDTH		18'
PAVEMENT TYPE		51
NUM. LANES / WIDTH		2 @ 9'
SHOULDER TYPE/L/R		5/00/00
FUNCTIONAL CLASS		09
ROUTE SIGNING/ROUTE #		NONE
FA SYS/RTS SEC.		8/000
MAINTENANCE S/W		
FACILITY TYPE		2
TRUCK ROUTE		1

LEGEND

- TOTAL HOUSE OR OTHER BLDG (USE LETTERS 1-9 OR 0 TO DENOTE KIND)
- CHURCH
- SCHOOL
- CEMETERY
- HOSPITAL
- HIGHWAY BRIDGE
- HIGHWAY UNDERPASS
- RAILROAD
- TRANSMISSION LINE
- FIRE STATION
- POLICE STATION

CONSTRUCTION AND
MAINTENANCE RECORD

NO R1% DATA SELECTED
FROM R1
DATA
87

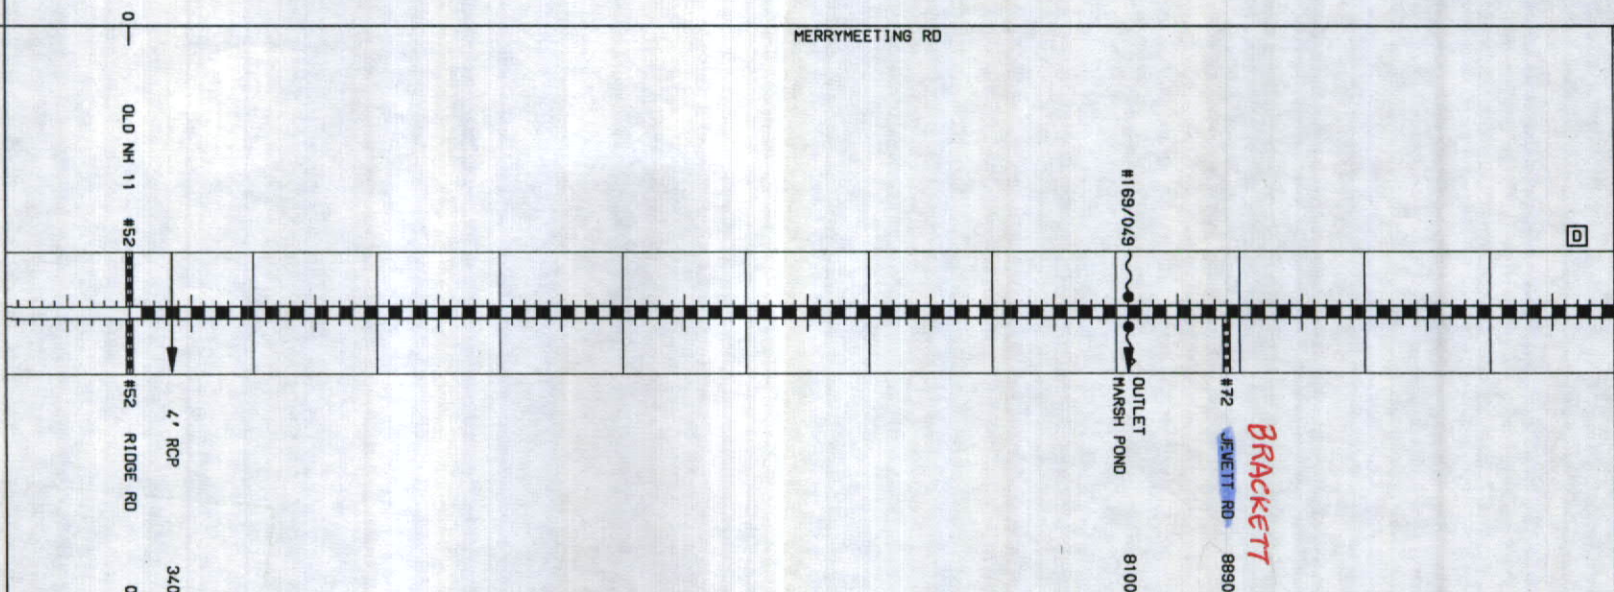

Revisions:

PLOTTED:
JAN 12, 1994

SURFACE TYPES

HIGH TYPE (61) (62) (72)	MEDIUM TYPE (51) (52) (53)	GRAVEL (40)	S. & S. (30)	UNIMPROVED (20)	PRIVATE	BRK. BLK. RISC. (80)
-----------------------------	-------------------------------	----------------	-----------------	--------------------	---------	-------------------------

TOTAL MILES

NEW HAMPSHIRE DEPARTMENT OF TRANSPORTATION
BUREAU OF TRANSPORTATION PLANNING
IN COOPERATION WITH
U.S. DEPARTMENT OF TRANSPORTATION
FEDERAL HIGHWAY ADMINISTRATION



STRAIGHT LINE DIAGRAM PROGRESS PROFILE

NOMINAL SCALE 1" EQUALS 1000'

UNLESS OTHERWISE NOTED

INVENTORY DATA FOR 1987

DIST. NO. 3 TOWN OF NEW DURHAM (325)
COUNTY STRAFFORD INVENTORY NO. 0050
U.S. ROUTE NO. N.H. ROUTE NO.
SHEET 2 OF 3 ROAD NAME MERRYMEETING RD
COMPUTER DRAWN BY: SBH 21MAR89


System - Class	2-2	5-5	6-6
PAVEMENT WIDTH	18'	16'	18'
PAVEMENT TYPE		51	10'
NUM. LANES / WIDTH	2 @ 9'	2 @ 8'	2 @ 9'
SHOULDER TYPE/L/R			1 @ 10'
FUNCTIONAL CLASS		5/00/00	
ROUTE SIGNING/ROUTE #	09	NONE	00
FA SYS/RTE SEC.		8/000	
MAINTENANCE S/W			
FACILITY TYPE		2	
TRUCK ROUTE		1	

LEGEND

- TOTAL BRIDGE OR OTHER WALL (USE LETTERS T, B OR G TO DENOTE KING)
- CHURCH
- SCHOOL
- CEMETERY
- HOSPITAL
- HIGHWAY BRIDGE
- HIGHWAY UNDERPASS
- RAILROAD
- TRANSMISSION LINE
- FIRE STATION
- POLICE STATION

CONSTRUCTION AND MAINTENANCE RECORD

NO R1% DATA SELECTED
FROM R1
DATA
87

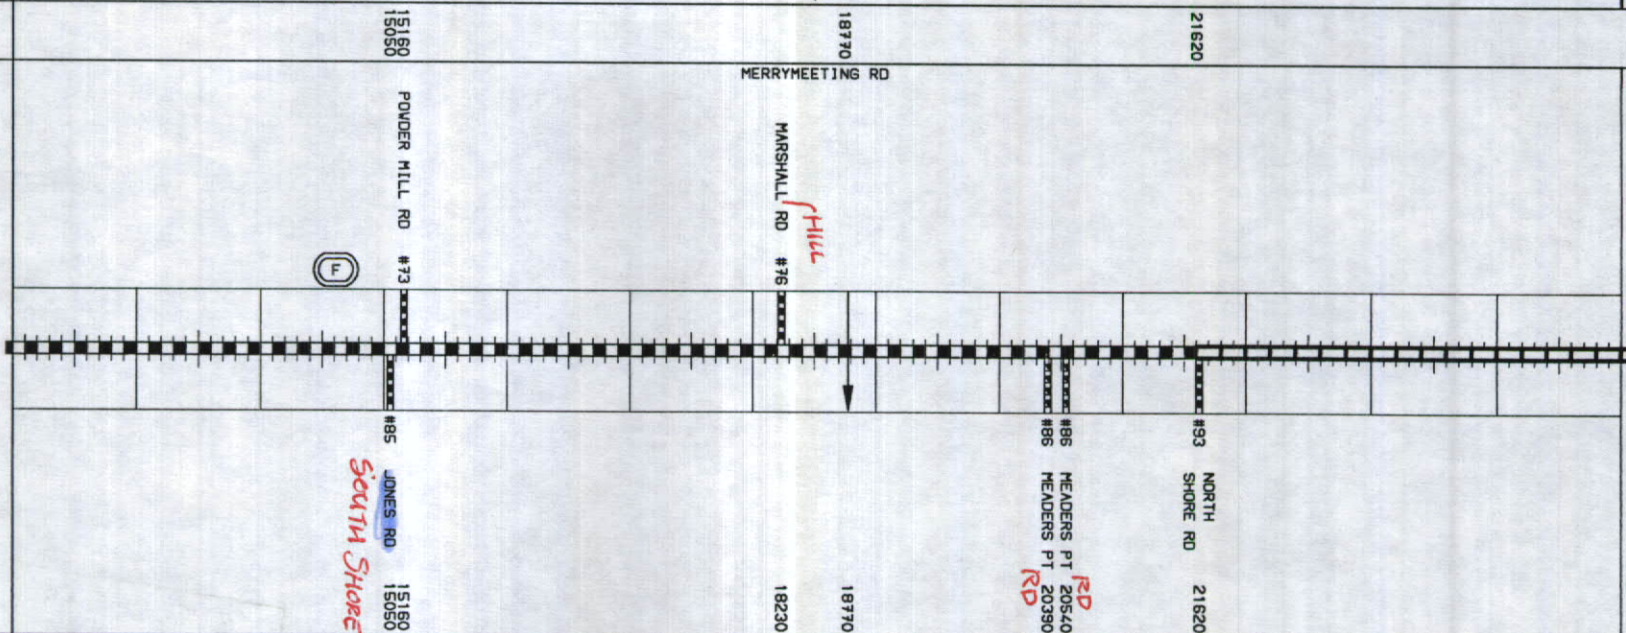

Revisions:

PLOTTED:
JAN 12, 1994

SURFACE TYPES

HIGH TYPE (61) (62) (72)	MEDIUM TYPE (51) (52) (53)	GRAVEL (40)	S. & S. (30)	UNIMPROVED (20)	PRIVATE	SP. BLK. HISC. (80)
-----------------------------	-------------------------------	----------------	-----------------	--------------------	---------	------------------------

TOTAL MILES

NEW HAMPSHIRE DEPARTMENT OF TRANSPORTATION
BUREAU OF TRANSPORTATION PLANNING
IN COOPERATION WITH
U.S. DEPARTMENT OF TRANSPORTATION
FEDERAL HIGHWAY ADMINISTRATION



STRAIGHT LINE DIAGRAM PROGRESS PROFILE

NOMINAL SCALE 1" EQUALS 1000'

UNLESS OTHERWISE NOTED

INVENTORY DATA FOR 1987

DIST. NO. 3 TOWN OF NEW DURHAM (325)
COUNTY STRAFFORD INVENTORY NO. 0050
U.S. ROUTE NO. N.H. ROUTE NO.
SHEET 3 OF 3 ROAD NAME MERRYMEETING RD
COMPUTER DRAWN BY: SBH 21MAR89 + CHESLEY RD


System - Class	6-6
PAVEMENT WIDTH	10'
PAVEMENT TYPE	30
NUM. LANES / WIDTH	1 @ 10'
SHOULDER TYPE/L/R	5/00/00
FUNCTIONAL CLASS	00
ROUTE SIGNING/ROUTE #	NONE
FA SYS/RTE SEC.	8/000
MAINTENANCE S/W	
FACILITY TYPE	2
TRUCK ROUTE	1

LEGEND

- TOTAL BRIDGE OR OTHER HALL (USE LETTERS 1-9 OR A TO SIGNIFY 1000)
- CHURCH
- SCHOOL
- CEMETERY
- HOSPITAL
- HIGHWAY BRIDGE
- HIGHWAY UNDERPASS
- RAILROAD
- TRANSMISSION LINE
- FIRE STATION
- POLICE STATION

CONSTRUCTION AND
MAINTENANCE RECORD

NO R1% DATA SELECTED
FROM R1
DATA
87

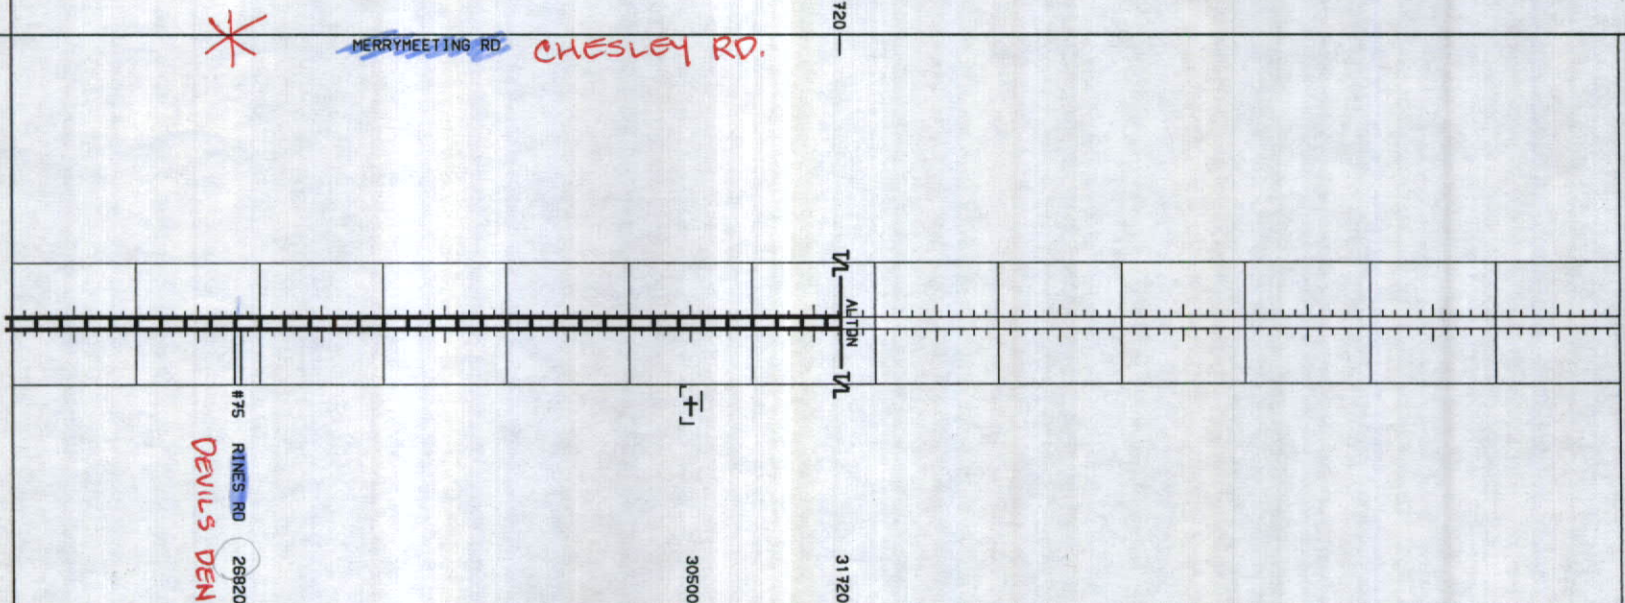

Revisions:

PLOTTED:
JAN 12, 1994

SURFACE TYPES

HIGH TYPE (61) (62) (72)	MEDIUM TYPE (51) (52) (53)	GRAVEL (40)	S. & C. (30)	UNIMPROVED (20)	PRIVATE ---	BRV. BLK. HISC. (90)
-----------------------------	-------------------------------	----------------	-----------------	--------------------	----------------	-------------------------

TOTAL MILES

5.99