

NEW HAMPSHIRE DEPARTMENT OF TRANSPORTATION  
BUREAU OF TRANSPORTATION PLANNING  
IN COOPERATION WITH  
U.S. DEPARTMENT OF TRANSPORTATION  
FEDERAL HIGHWAY ADMINISTRATION



SSL  
8-1-97

STRAIGHT LINE DIAGRAM ROUTING  
STRAIGHT LINE DIAGRAM ROUTING  
NOMINAL SCALE 1" EQUALS  
UNLESS OTHERWISE NOTED

DIST. NO. 3 TOWN OF STRAFFORD  
COUNTY STRAFFORD INVENTORY NO. 107  
U.S. ROUTE NO. N.H. ROUTE NO.  
SHEET 1 OF 1 ROAD NAME NIPMUCK TRAIL

STRAIGHT LINE DIAGRAM ROUTING

COMPUTER/CODING	..
HAND CONTROL	....
S. L. D. UPDATED	....
MAPPING COMPLETED	..
FILE YEAR	97


System - Class	55
PAVEMENT WIDTH	20
PAVEMENT TYPE	51
NUM. LANES / WIDTH	2 @ 10
SHOULDER TYPE/L/R	110/10
FUNCTIONAL CLASS	09
ROUTE SIGNING/ROUTE #	
PA SYS/RTE SEG.	85-85
MAINTENANCE S/W	4
FACILITY TYPE	
TRUCK ROUTE	

LEGEND

- TOW, GRAVE, OR OTHER WALL (USE LETTERS T, G OR O TO DENOTE KIND)
- CHURCH
- SCHOOL
- CEMETERY
- HOSPITAL
- HIGHWAY BRIDGE
- HIGHWAY UNDERPASS
- RAILROAD
- TRANSMISSION LINE
- FIRE STATION
- POLICE STATION

CONSTRUCTION AND MAINTENANCE RECORD

TOWN ADDED 97

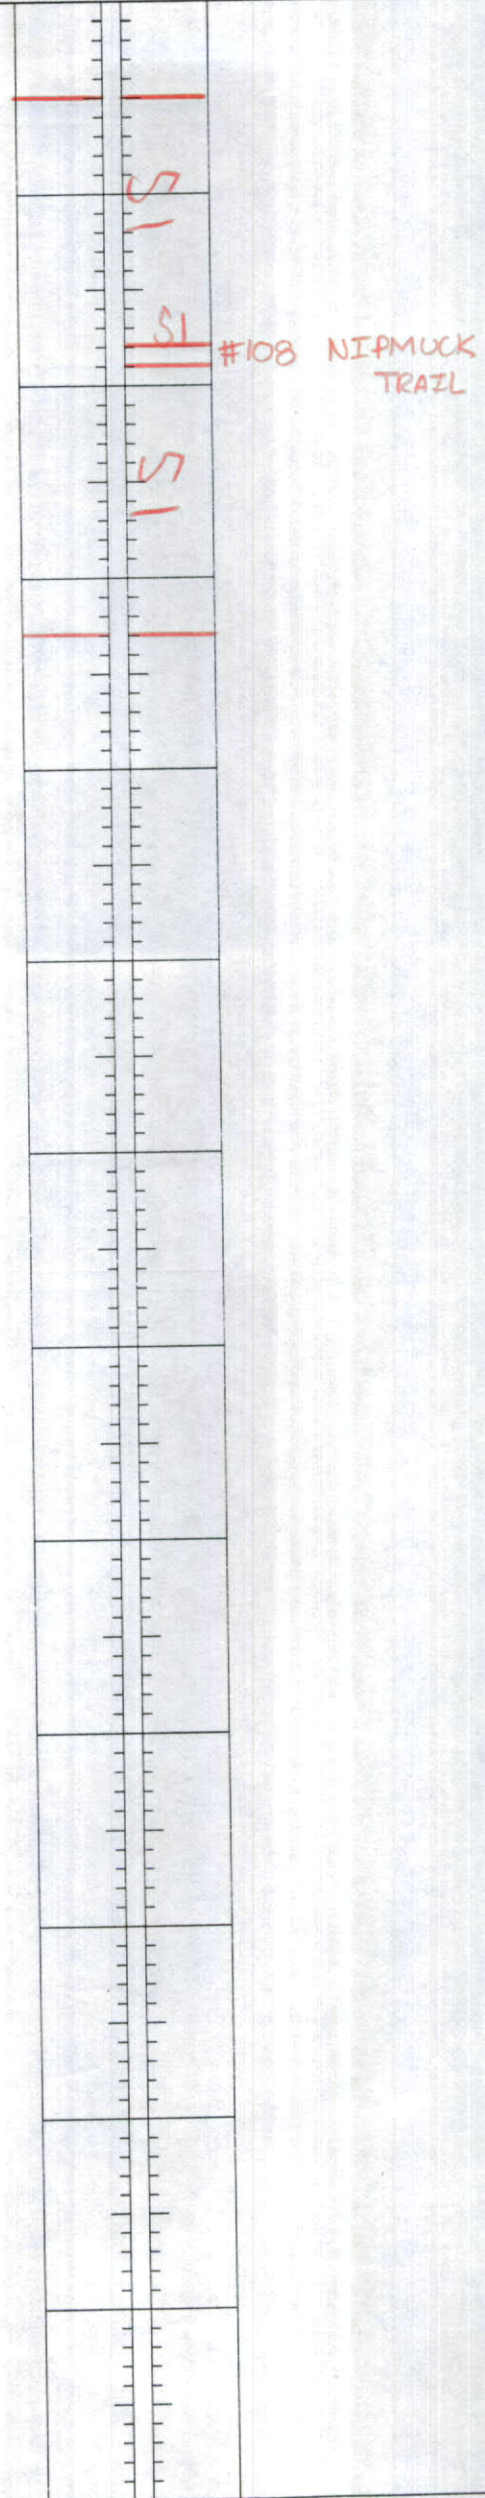

Revisions:

SURFACE TYPES					
HIGH TYPE (61) (62) (72)	MEDIUM TYPE (51) (52) (53)	GRAVEL (40)	G. & O. (30)	UNIMPROVED (20)	PRIVATE
					BRK. BLK. MISC. (80)

TOTAL MILES