

New Hampshire Department of Public Works and Highways
Planning and Economics Division
in cooperation with U. S. Bureau of Public Roads

STRAIGHT LINE DIAGRAM PROGRESS PROFILE

DIV. NO. 3 TOWN OF NEW DURHAM
COUNTY Strafford INVENTORY NO. 51
U. S. ROUTE NO. 108 N. H. ROUTE NO. 108
SHEET 1 OF 1 ROAD NAME Highway 108

STRAIGHT LINE DIAGRAM ROUTING


COMPUTER/CODING . . . 97

HAND CONTROL

S. L. D. UPDA'ED

MAPPING COMPLETED

FILE YEAR

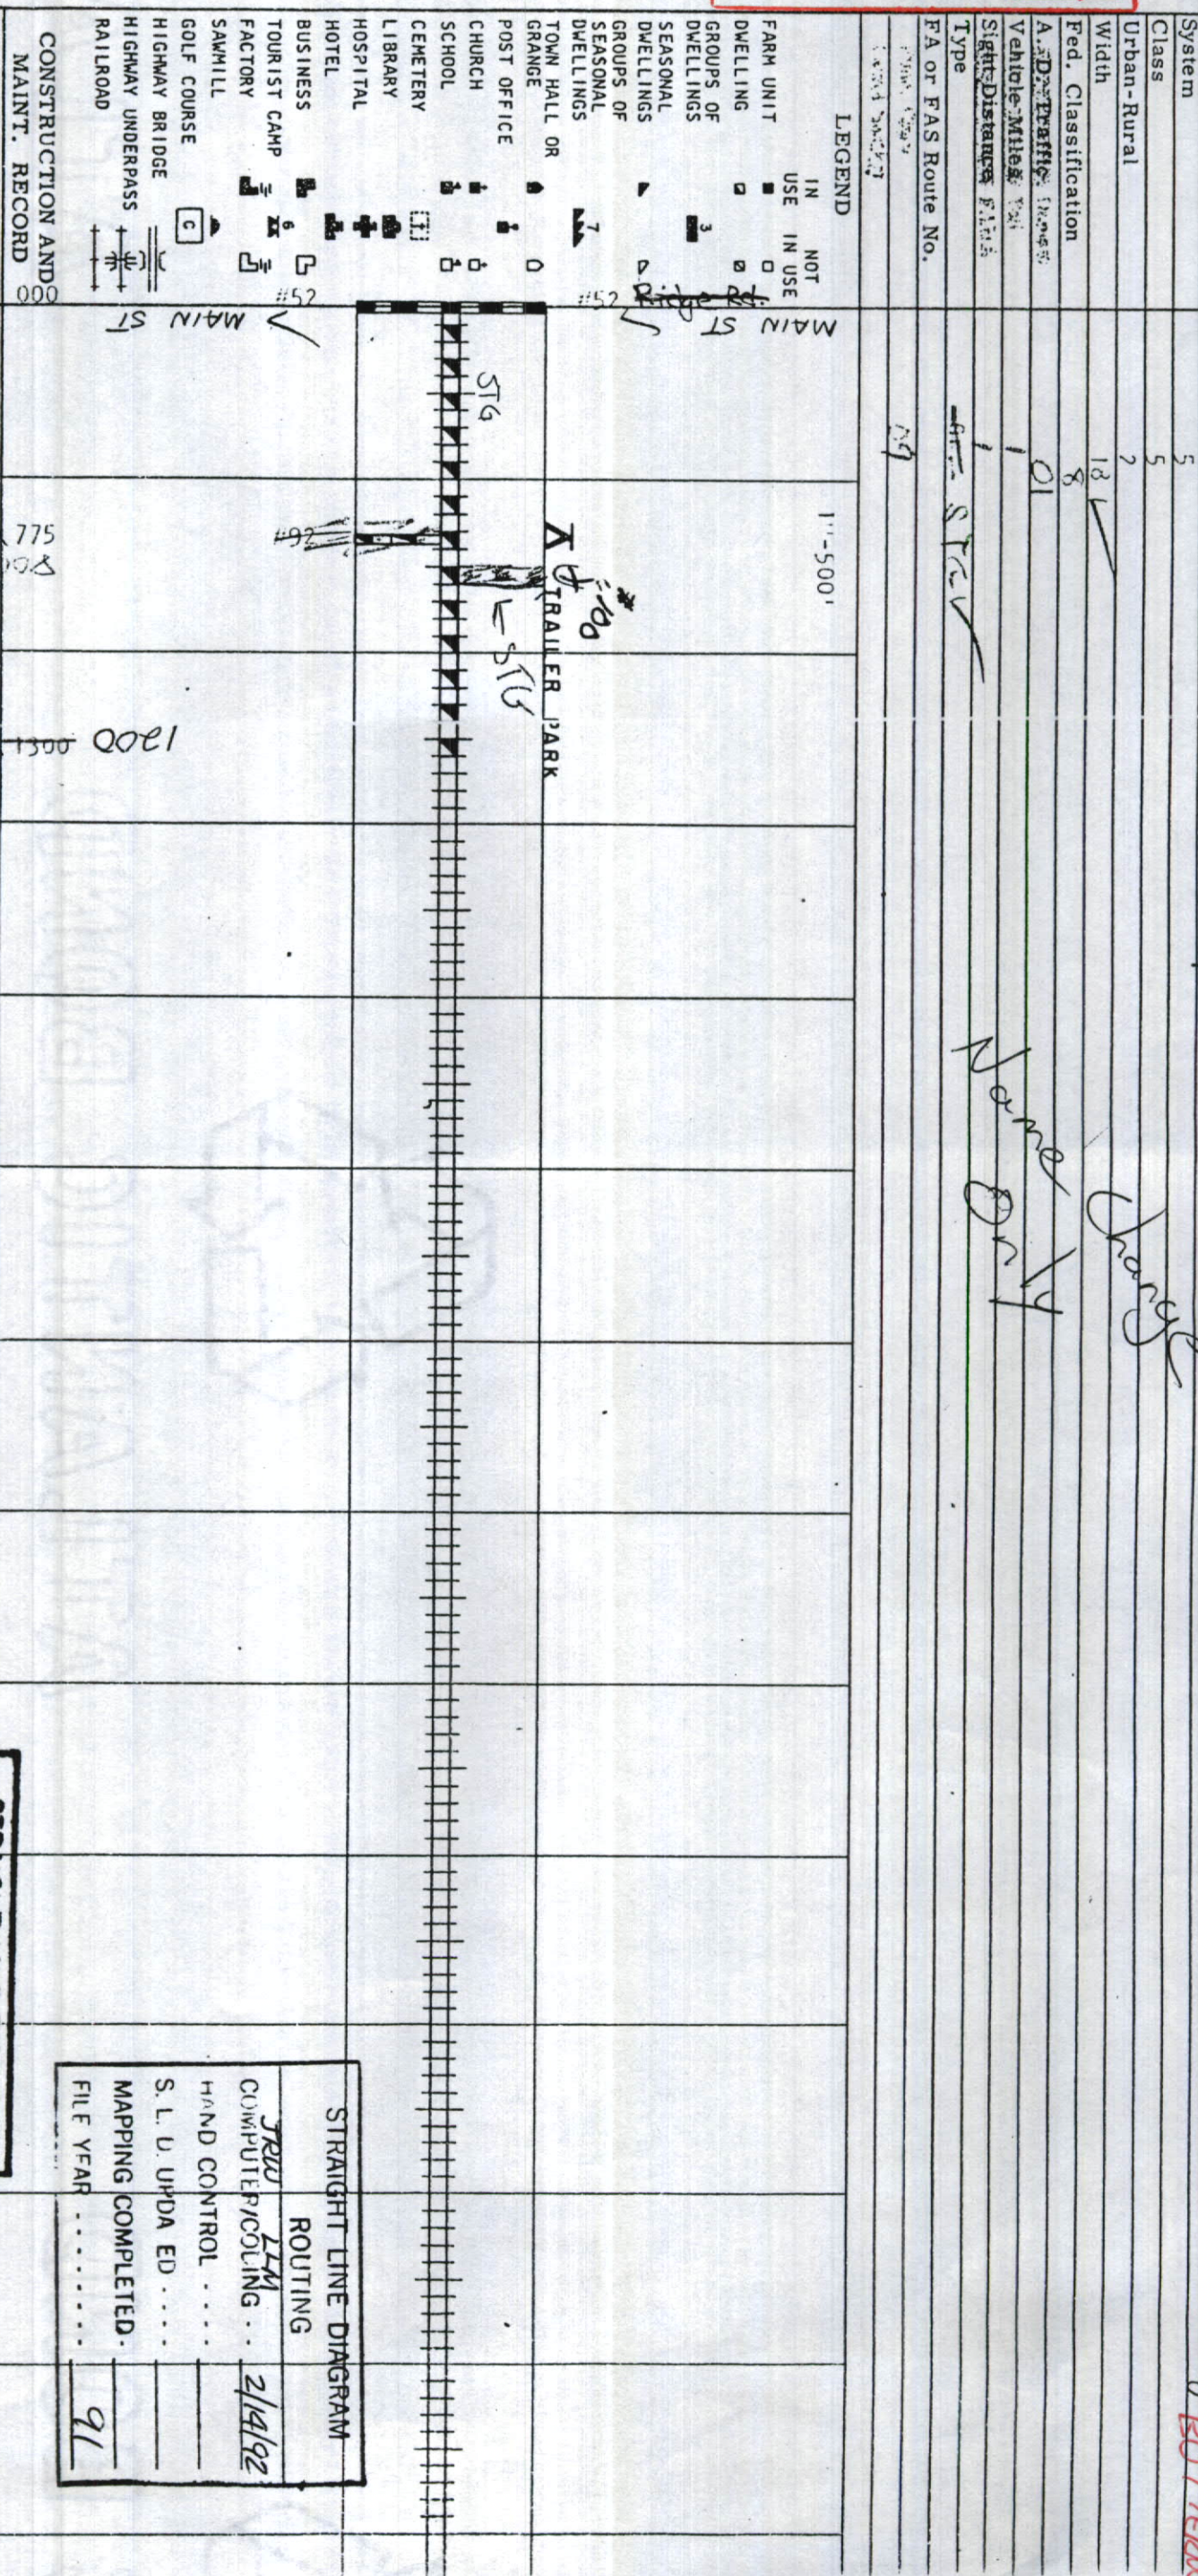

STRAIGHT LINE DIAGRAM ROUTING

COMPUTER/CODING . . . 7/21

HAND CONTROL

S. L. D. UPDA'ED

MAPPING COMPLETED . . . 3-27

FILE YEAR 87

STRAIGHT LINE DIAGRAM ROUTING

COMPUTER/CODING . . . 2/14/92

HAND CONTROL

S. L. D. UPDA'ED

MAPPING COMPLETED

FILE YEAR 91

--	--	