


SECTION 2.7

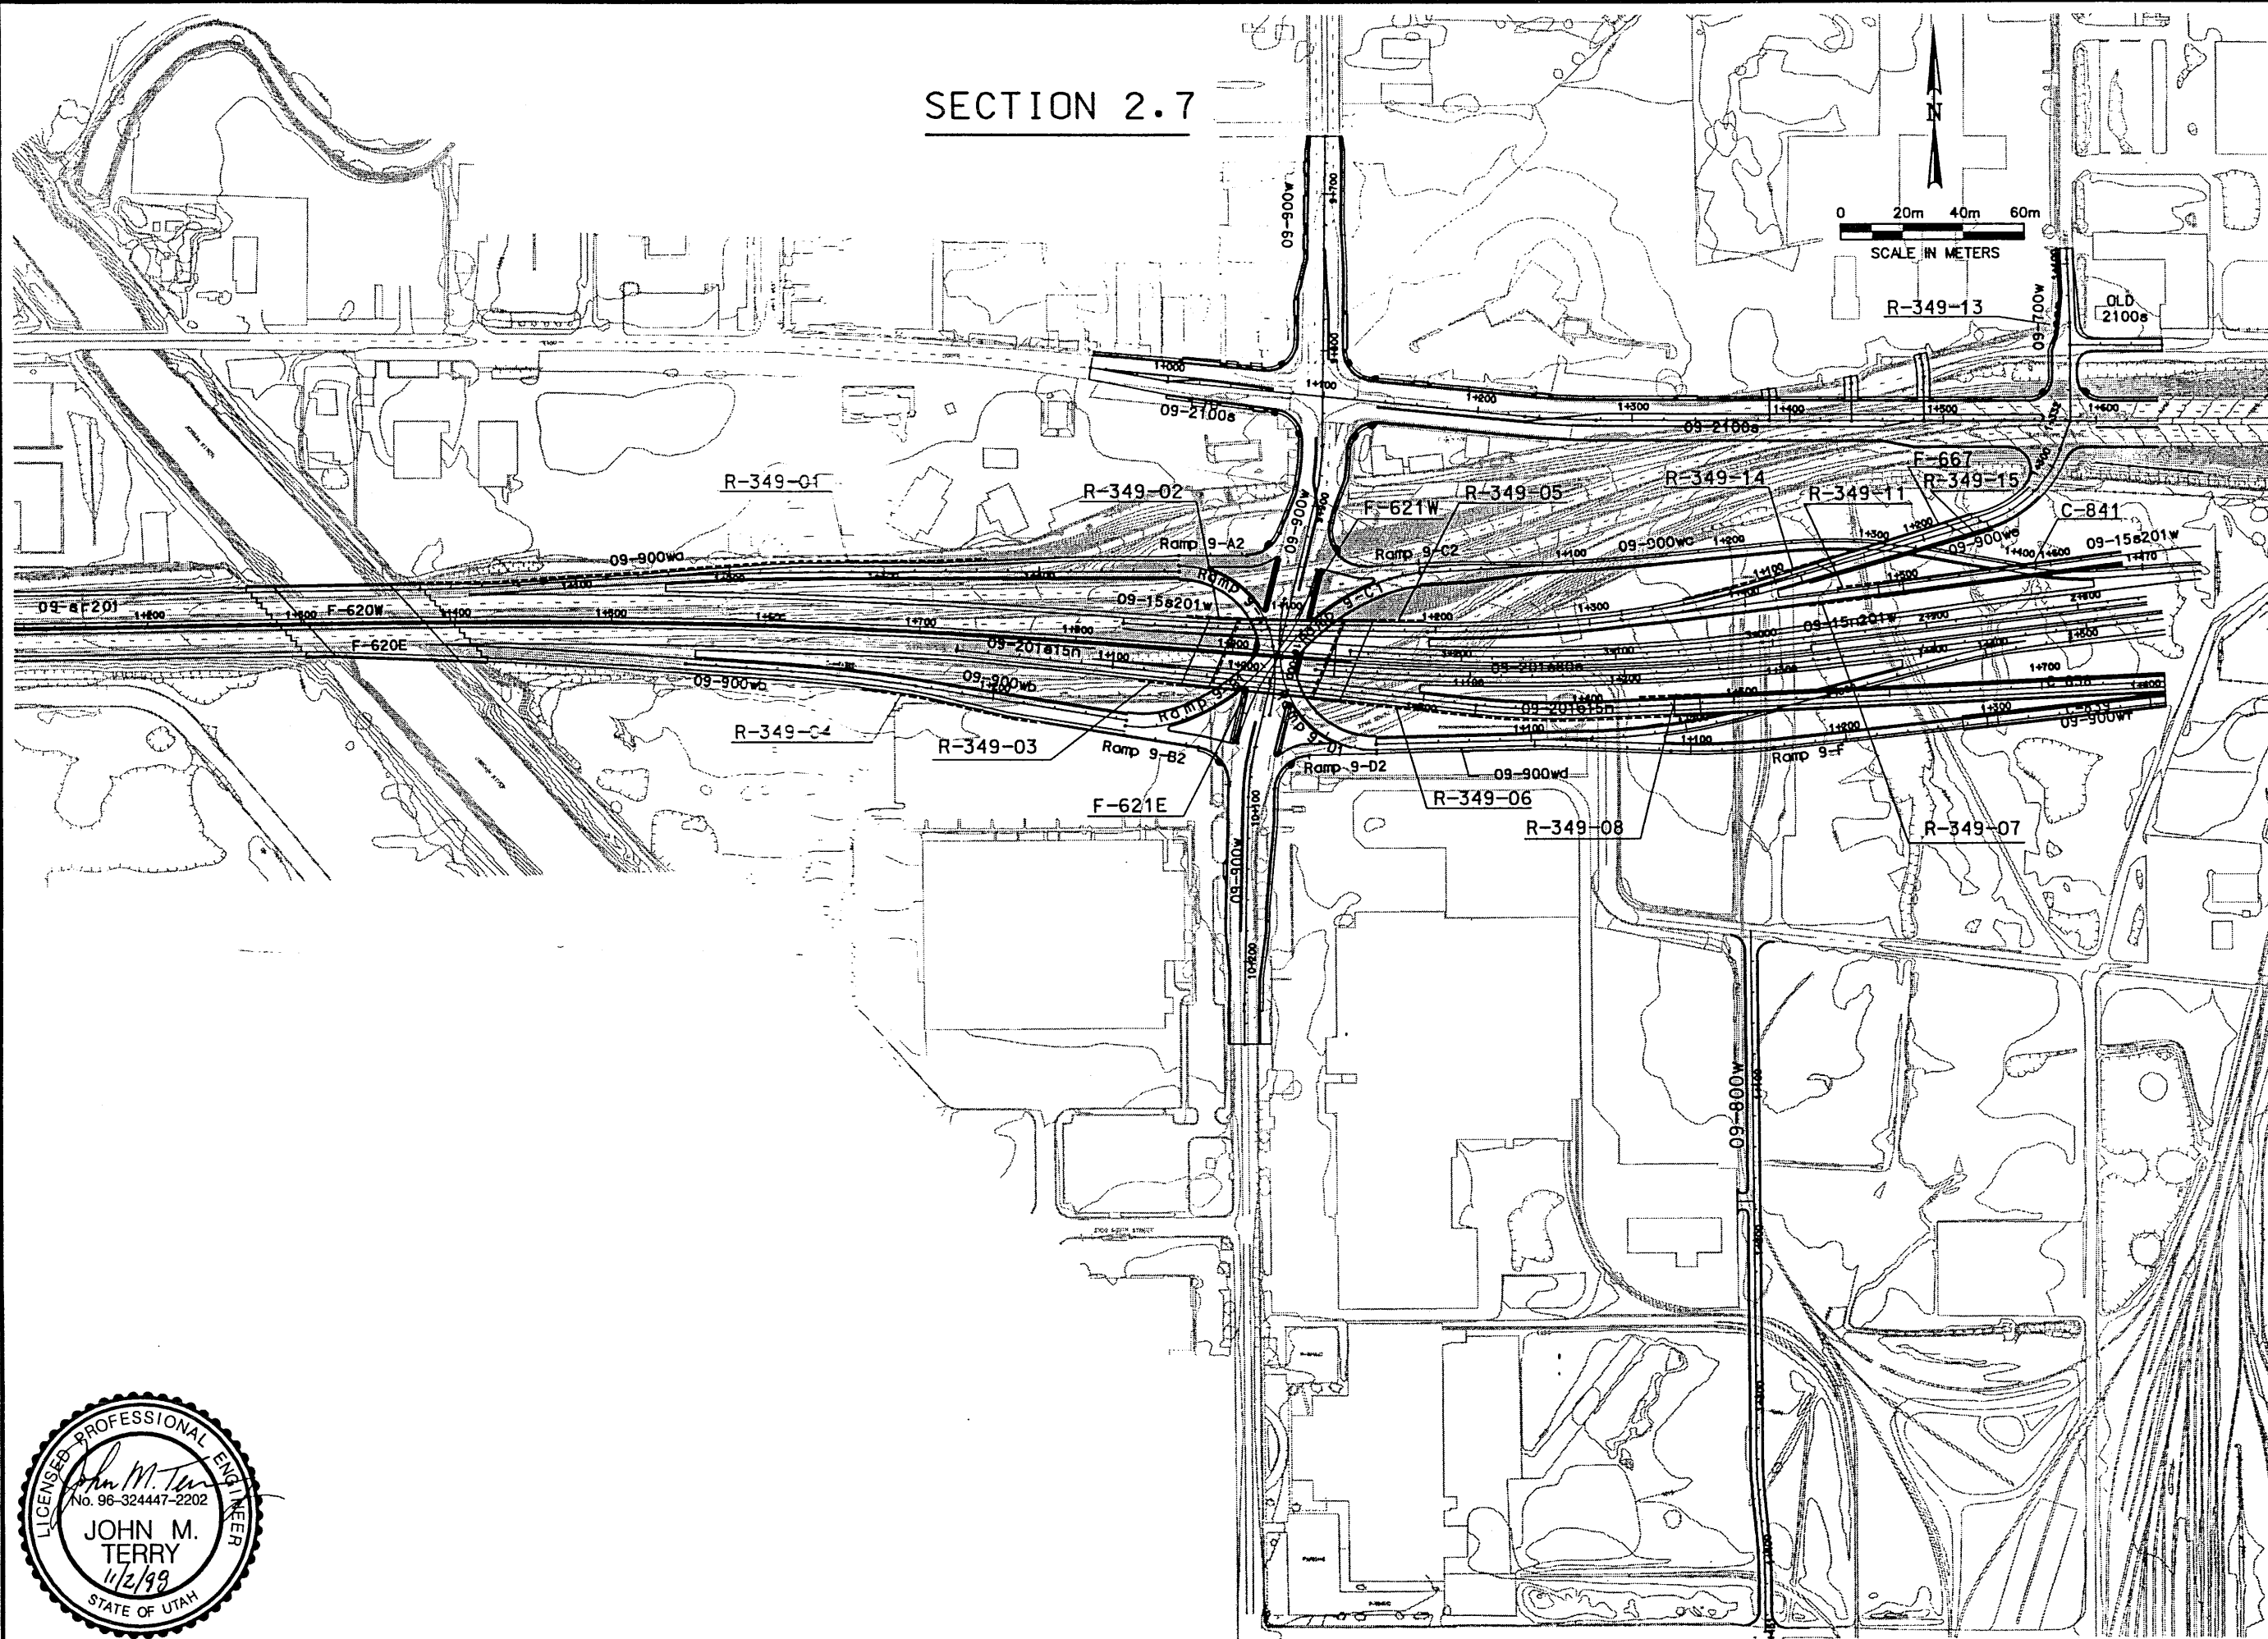

APPROVED FOR CONSTRUCTION		DESCRIPTION	
NO.	DATE	NO.	DATE
1	11/9/98	1	11/9/98
100% FULL ROADWAY			
UTAH DEPARTMENT OF TRANSPORTATION			
SVERDRUP/DE LEUW		TRACKING NO.	
DESIGN	11/98	CHECK	AM
DRAIN	11/98	CHECK	AM
QUANT.		CHECK	
APPROVAL RECORD	11/9/98	MARGARET SIMMONS-COESS	PROJECT DESIGN ENGINEER
APPROVED	11/9/98	JOHN TERRY	SECTION MANAGER
I-15 CORRIDOR RECONSTRUCTION		RETAINING WALL KEY PLAN	
SECTION 2.7		PROJECT NUMBER #SP-15-7(135)296	
SALT LAKE COUNTY		DWG. NO. 2.7-1B1	
SHT.	OF		