



FIGURE IVA.3-1
GEOGRAPHIC DIVISIONS OF
DESIGN/BUILD WORK

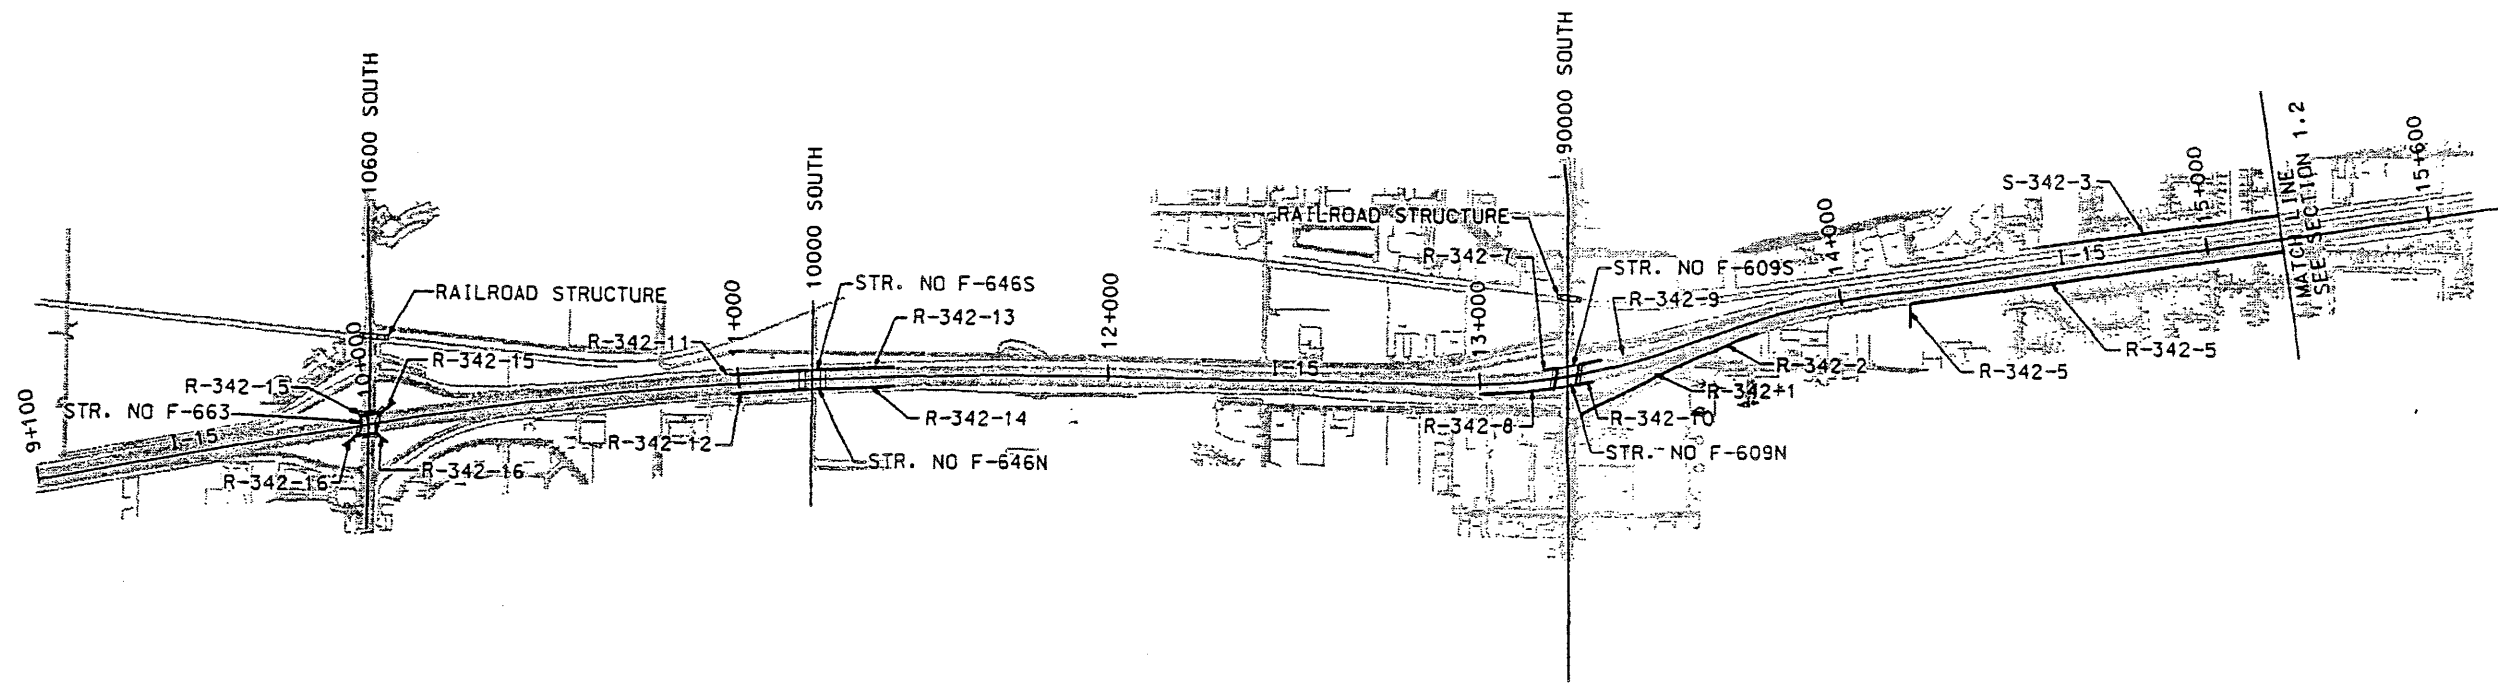

WASATCH CONSTRUCTORS
 MAR 17 1998
 RELEASED FOR CONSTRUCTION

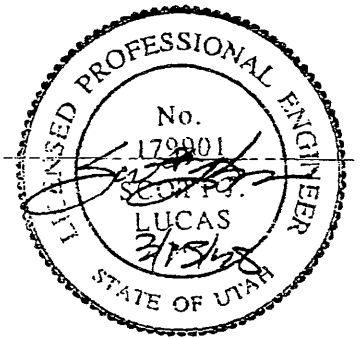

I-15 CORRIDOR RECONSTRUCTION		UTAH DEPARTMENT OF TRANSPORTATION		APPROVED FOR CONSTRUCTION	
RETAINING WALL KEY PLAN		H. W. LOCHNER SVERDRUP/DE LEUW		DESCRIPTION	
SECTION 1.1		DESIGN B.J.L. 9/10/97		NO. DATE	
PROJECT NUMBER #SP-15-7(135)296		DRAWN L.A.U. 9/10/97		3/12/98 ORIGINAL RELEASE-1-15 SB GDP	
SALT LAKE COUNTY		CHECK B.D.V. 9/10/97			
DWG. NO. 1.1R-342		CHECK B.D.V. 9/10/97			
SHT. _____ OF _____		SECTION MANAGER			