



SECTION 2.2

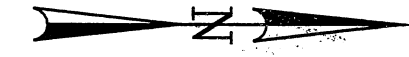

U:\ername\aleanoj

Date: 30-NOV-1998 Time: 14:55

\\laname\at\cpg\115_cadd\33_97\sheet_files\wals\33_wal\index_01.dgn

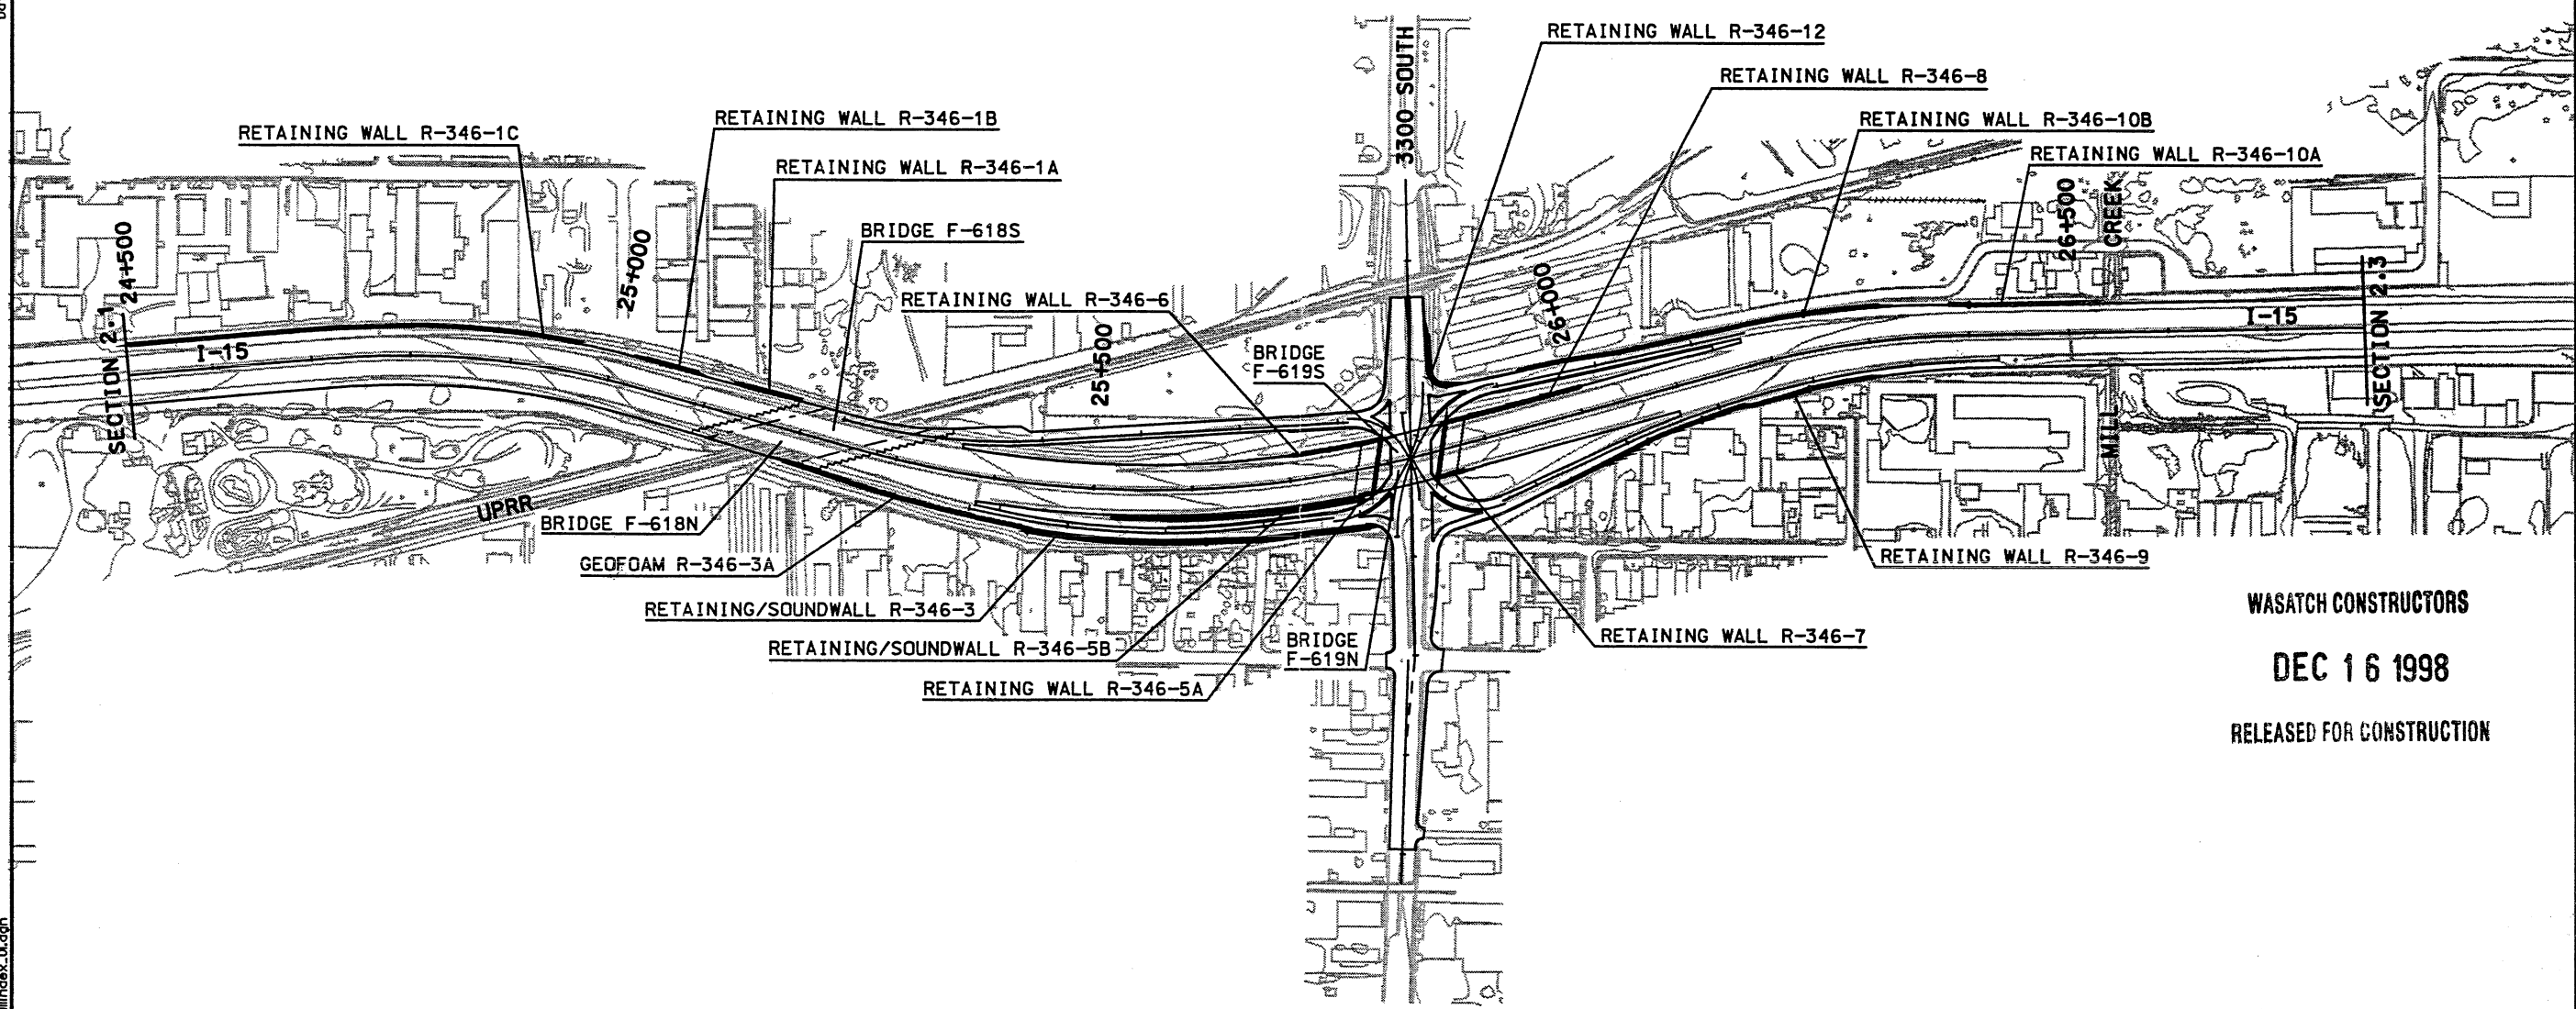

WASATCH CONSTRUCTORS
 DEC 16 1998
 RELEASED FOR CONSTRUCTION



APPROVED FOR CONSTRUCTION		DESCRIPTION	
NO.	DATE	NO.	DATE
1	11/30/98	1	11/30/98
ORIGINAL ISSUE		3/1	
UTAH DEPARTMENT OF TRANSPORTATION		WBS NO.	
MK CENTENNIAL		2214000	
SYVERDRUP/DE LEUW		CHECK C/D	
DESIGN DATE	5/03/98	CHECK C/D	5/05/98
DESIGN ENGINEER	Stephen O. Sandvik	CHECK C/D	5/05/98
PROJECT ENGINEER	Stephanie L. Ross	CHECK	5/05/98
DATE	5/05/98	QUANT.	2214000
PROJECT NUMBER	85P-15-7(135)296		
SALT LAKE COUNTY			
DWS. NO.			
2-2R-346			
SHT.	OF		
REF.			