

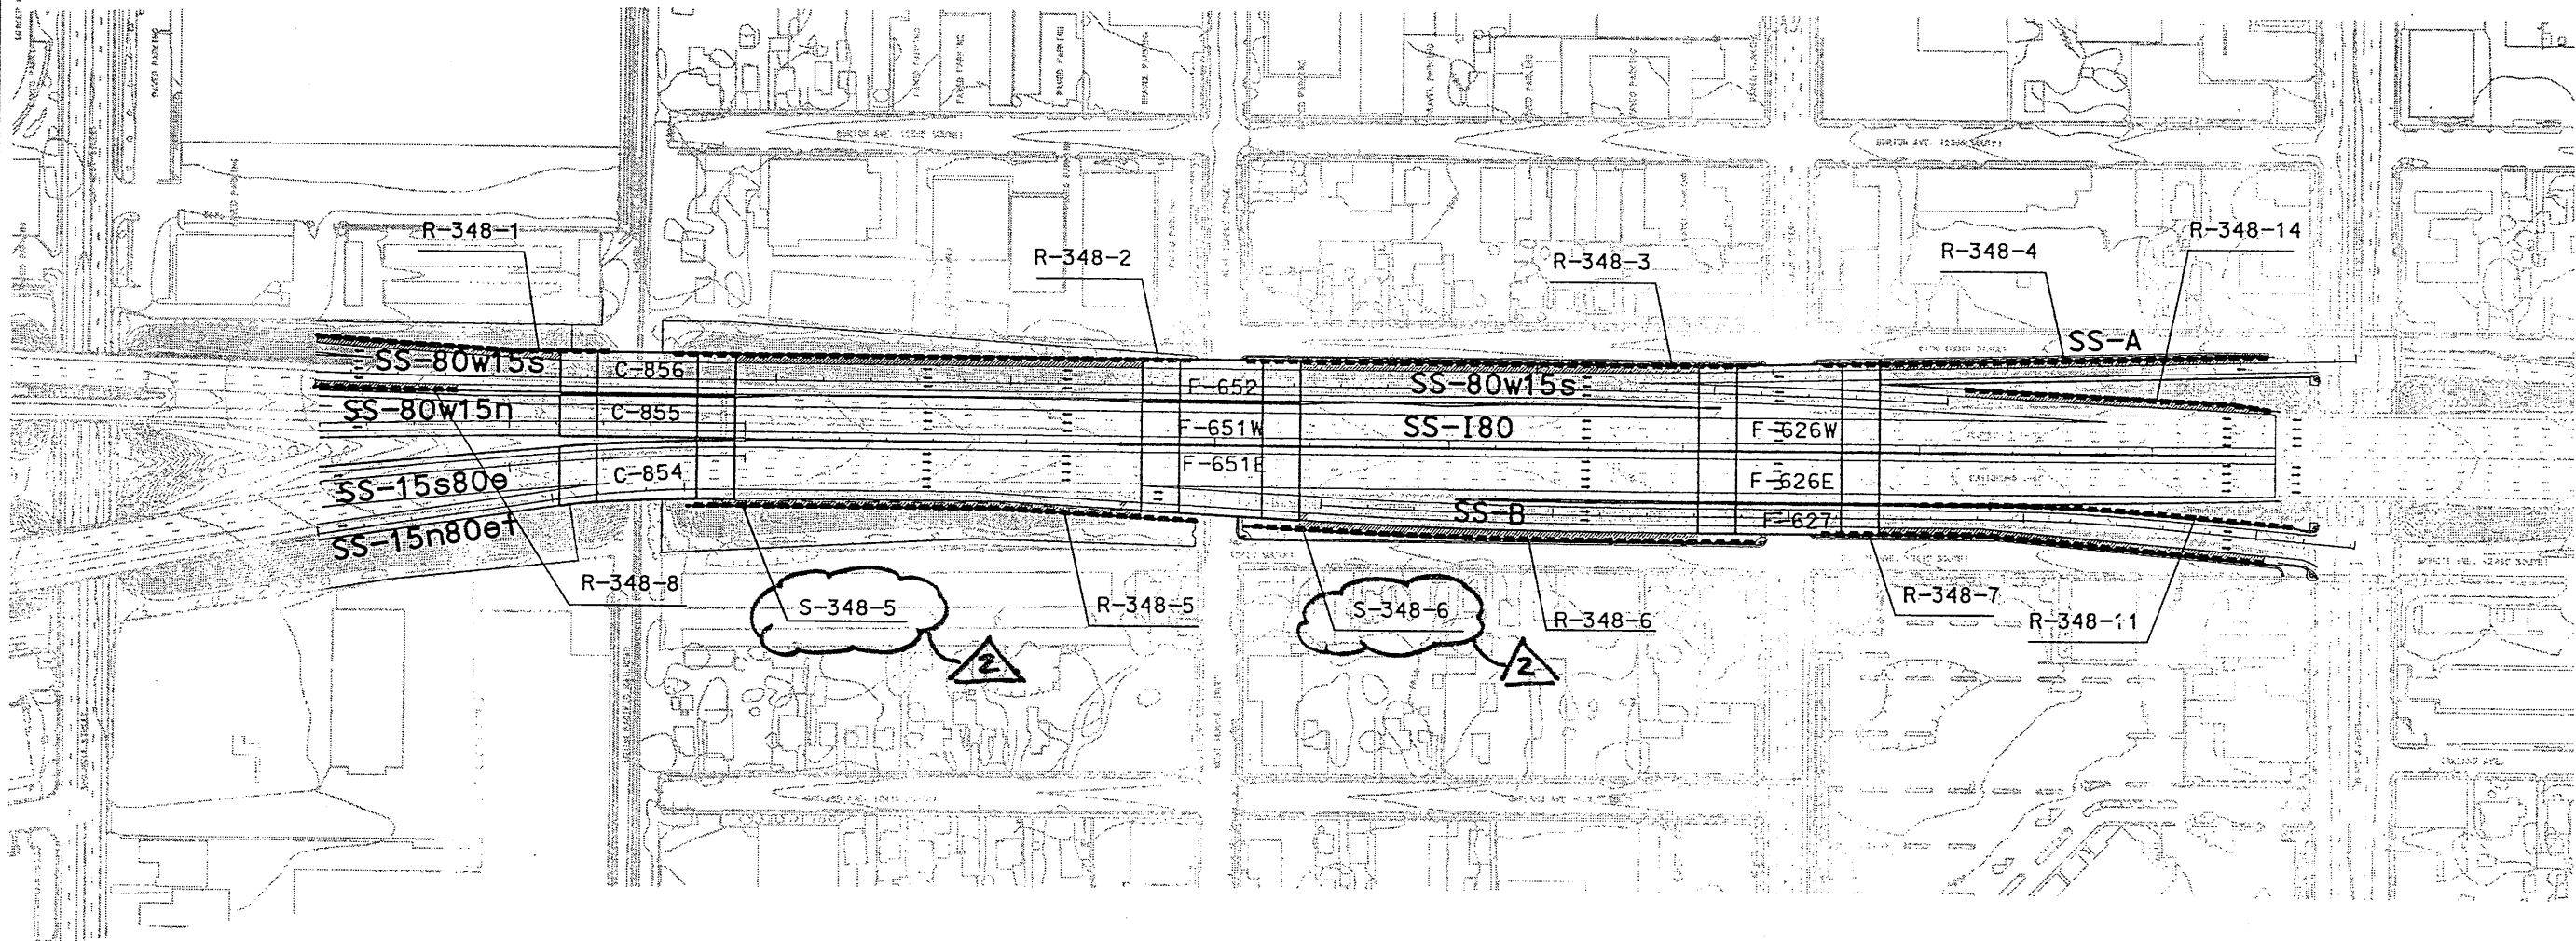


SECTION 2.5

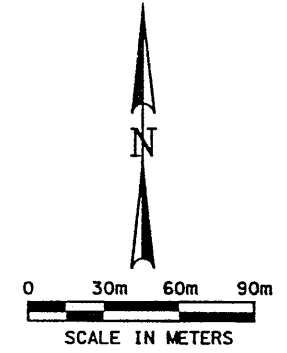

Date: 12-MAR-1999 Time: 14:15 Username: frampton

Filename: c:\p1\15\cadd\as_37\sheet_1\files\index\as_index_002.rvt

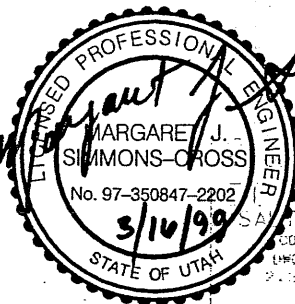

SALT LAKE COUNTY
ENGINEER NO. 97-350847-2202
STATE OF UTAH

| | | | |
|-----------------------------------|-------------------------|---|---------------------------------|
| UTAH DEPARTMENT OF TRANSPORTATION | | SVERDRUP/DE LEUW | |
| I-15 CORRIDOR RECONSTRUCTION | RETAINING WALL KEY PLAN | SECTION 2.5 | PROJECT NUMBER *SP-15-7(135)296 |
| SALT LAKE COUNTY | | DWG. NO. 2.5-183 | |
| APPROVED FOR CONSTRUCTION | | DESCRIPTION | |
| NO. | DATE | DESCRIPTION | |
| 1 | 12/8/98 | 100% FULL ROADWAY | |
| 2 | 3/17/99 | REVISED SOUNDWALL CALLOUTS PER FINAL SUBMITTAL COMMENTS | |
| TRACKING NO. 2514000 | | DESIGN R/S 12/98 | CHECK M/S 12/98 |
| | | DRAW R/S 12/98 | CHECK M/S 12/98 |
| | | QUANT. CHECK | |
| APPROVAL RECORD: | | DATE | |
| 12/8/98 MARGARET SIMMONS-CROSS | | 12/98 | |
| PROJECT DESIGN ENGINEER | | DATE | |
| 12/8/98 JOHN TERRY | | 12/98 | |
| APPROVED | | DATE | |
| 12/8/98 | | 12/98 | |
| SECTION MANAGER | | DATE | |
| | | | |
| SHT. 5 | | OF 185 | |