


WALL NO.3 EAST WING WALLS FRONT FACE - ELEVATION

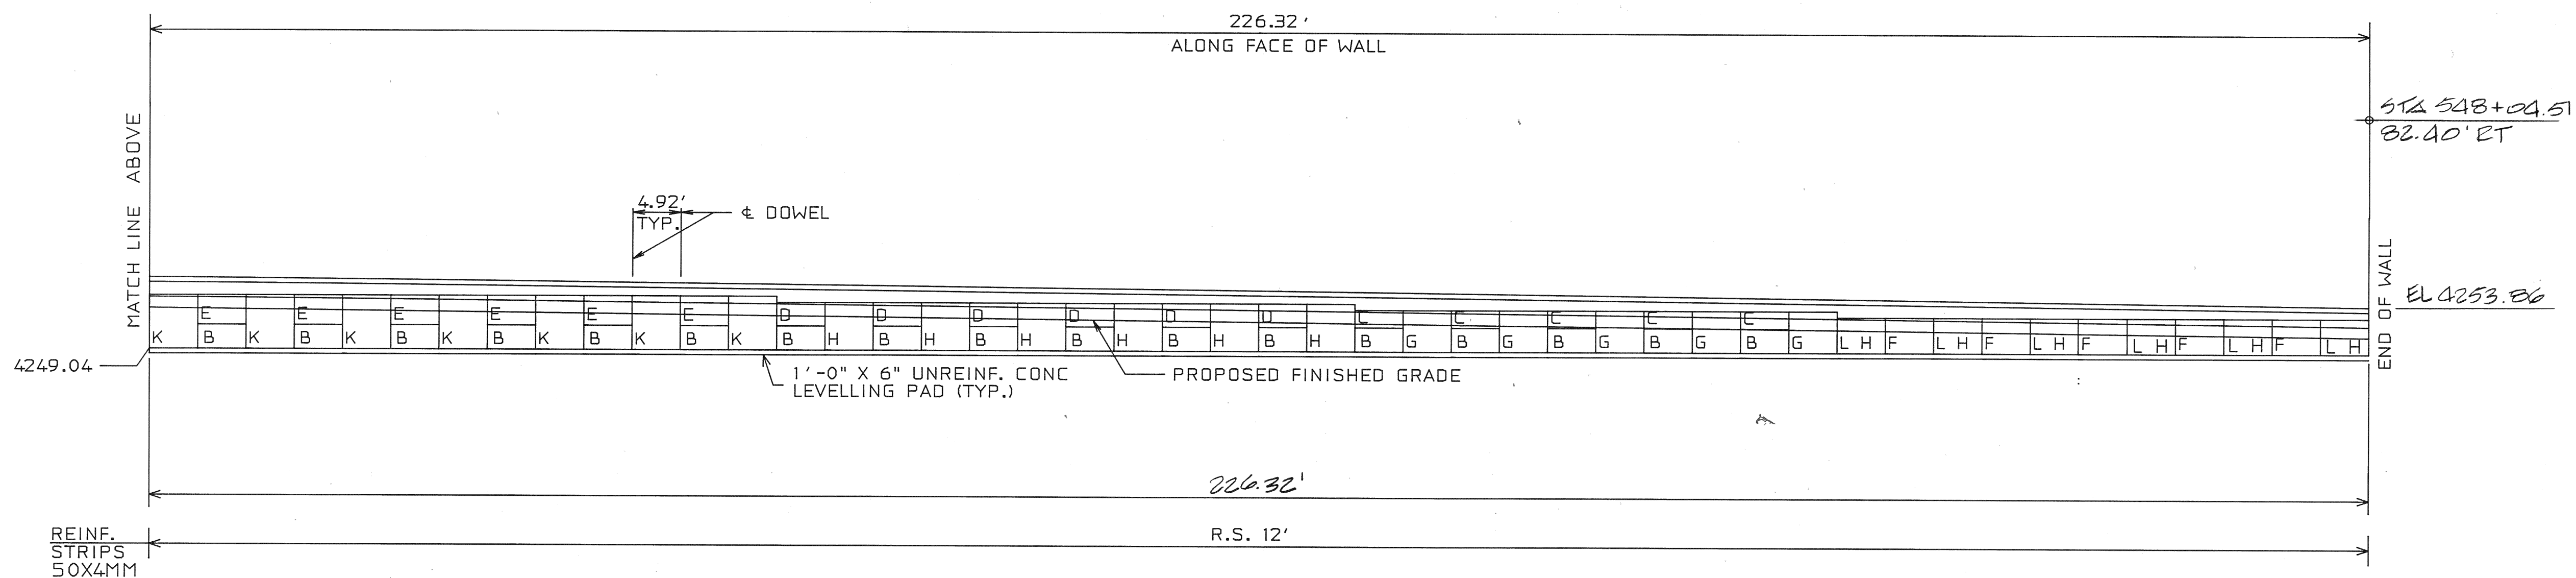

WALL NO.3 EAST WING WALLS FRONT FACE - ELEVATION

NOTES

1. FOR GENERAL NOTES, SEE SHEET 1 OF 9
2. ALL PANELS ARE TYPE 'A', UNLESS OTHERWISE NOTED.
3. FOR STANDARD PANEL DETAILS, SEE SHEET 9 OF 9
4. FOR TYPICAL SECTION THRU WALL, SEE SHEET 8 OF 9
5. FOR FILTER FABRIC DETAIL, SEE SHEET 9 OF 9
6. SYMBOLS:  
 TYPE OF PANEL  $\frac{H5}{}$  NO. OF TIE STRIPS  
 5 INDICATES NO. OF TIE STRIPS FOR 'A' PANELS ONLY.  
 R4 INDICATES NO. OF VERTICAL REINFORCING BARS PER PANEL.
7. FOR COPING DETAILS, SEE SHEET 8 OF 9
8. FOR CORNER ELEMENTS, SEE SHEET 8 OF 9
9. FOR STEP DETAILS IN LEVELING PAD, SEE SHEET 8 OF 9

THE DESIGN CONTAINED ON THESE DRAWINGS IS BASED ON INFORMATION PROVIDED BY THE OWNER. ON THE BASIS OF THIS INFORMATION, THE REINFORCED EARTH COMPANY HAS DESIGNED, AND IS RESPONSIBLE FOR THE INTERNAL STABILITY OF THE STRUCTURE ONLY. EXTERNAL STABILITY, INCLUDING FOUNDATION AND SLOPE STABILITY, IS THE RESPONSIBILITY OF THE OWNER.

"REINFORCED EARTH" IS THE REGISTERED TRADEMARK OF THE REINFORCED EARTH COMPANY.

This drawing contains information proprietary to The Reinforced Earth Company, and is being furnished for the use of ~~UTAH DEPT. OF TRANSPORTATION~~ only in connection with this project, and the information contained herein is not to be transmitted to any other organization unless specifically authorized in writing by The Reinforced Earth Company. The Reinforced Earth Company is exclusive licensee in the United States under patents issued to Henri Vidal, and the furnishing of this drawing does not constitute an express or implied license under the Vidal patents.

**The Reinforced Earth Company**  
 Rosalyn Center, 1700 North Moore Street, Arlington, Virginia 22209  
 (703) 527-3434

DESIGNED BY: *DBG*  
 PROJ. ENGR: *GLS*  
 CHECKED BY:  
 DATE: *4.23.81*

SALT LAKE CITY UTAH  
 I-215  
 CALIFORNIA AVE, INTERCHANGE

PROJECT No. I-IR-215-9(82)19  
 DWG No R-146