


NOT TO SCALE


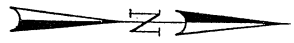


Username: vandjac

Date: 08-DEC-1998 Time: 13:20

M

Filename: P:\15\_cadd\15\_cadd\06\_37\sheet\_files\walla\06\_index\_01w.dwg

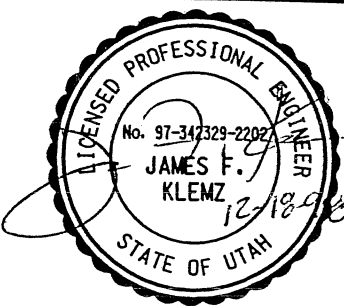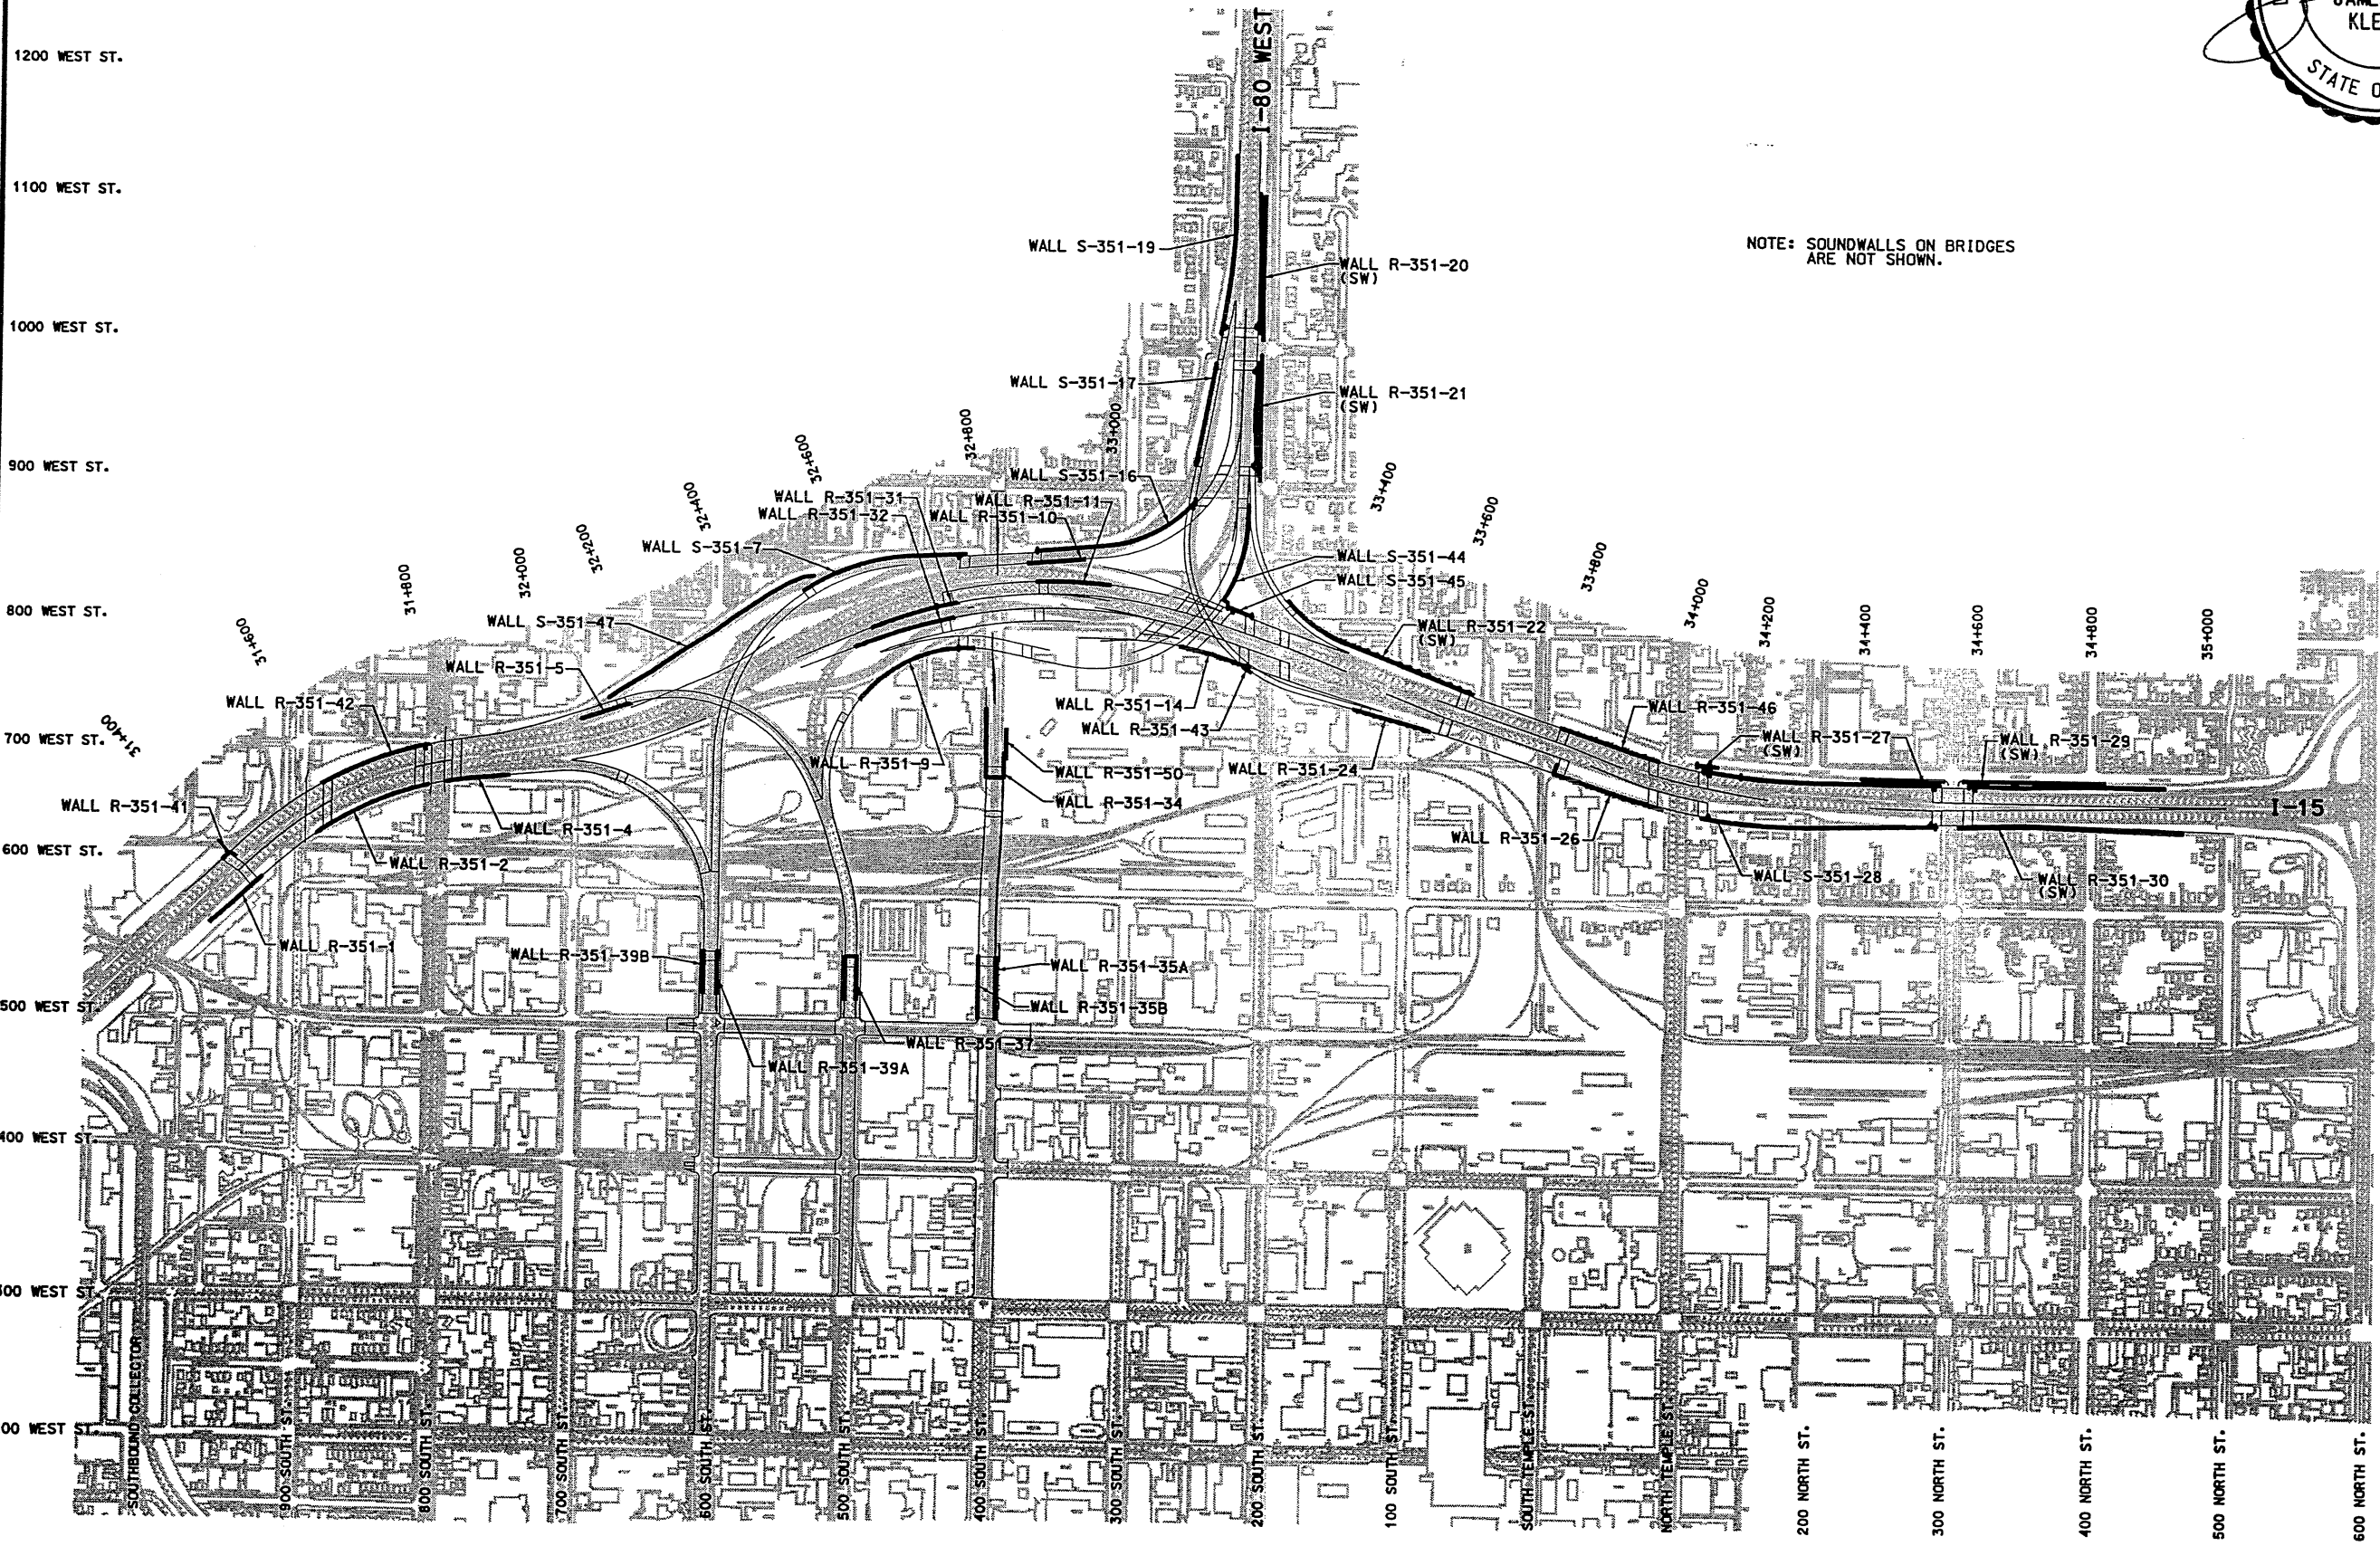

NOTE: SOUNDWALLS ON BRIDGES ARE NOT SHOWN.

SECTION 3.2 - WALL INDEX

APPROVED FOR CONSTRUCTION		DESCRIPTION	
NO.	DATE		
1	12/08/98	100% FULL ROADWAY	
UTAH DEPARTMENT OF TRANSPORTATION			
I-15 CORRIDOR RECONSTRUCTION		SVERDRUP/DE LEUIW	
WALL INDEX			
SECTION 3.2			
PROJECT NUMBER #SP-15-7(135)296		321.4000	
SALT LAKE COUNTY			
DWG. NO. 3.2-1B-1			
SHT. 9 OF 1249			
APPROVAL RECORD	DATE	DESIGN MC	CHECK CC
12/08/98	12/08/98	12/08/98	12/08/98
APPROVED	DATE	DRAWN SVD	CHECK CC
12/08/98	12/08/98	12/08/98	12/08/98
CARL CUSHNIE	PROJECT DESIGN ENGINEER	KEITH SABOL	SECTION MANAGER
QUANT. N/A	QUANT. N/A	QUANT. N/A	QUANT. N/A