



RETAINED EARTH WALL (ALTERNATE #1) CROSS SECTION

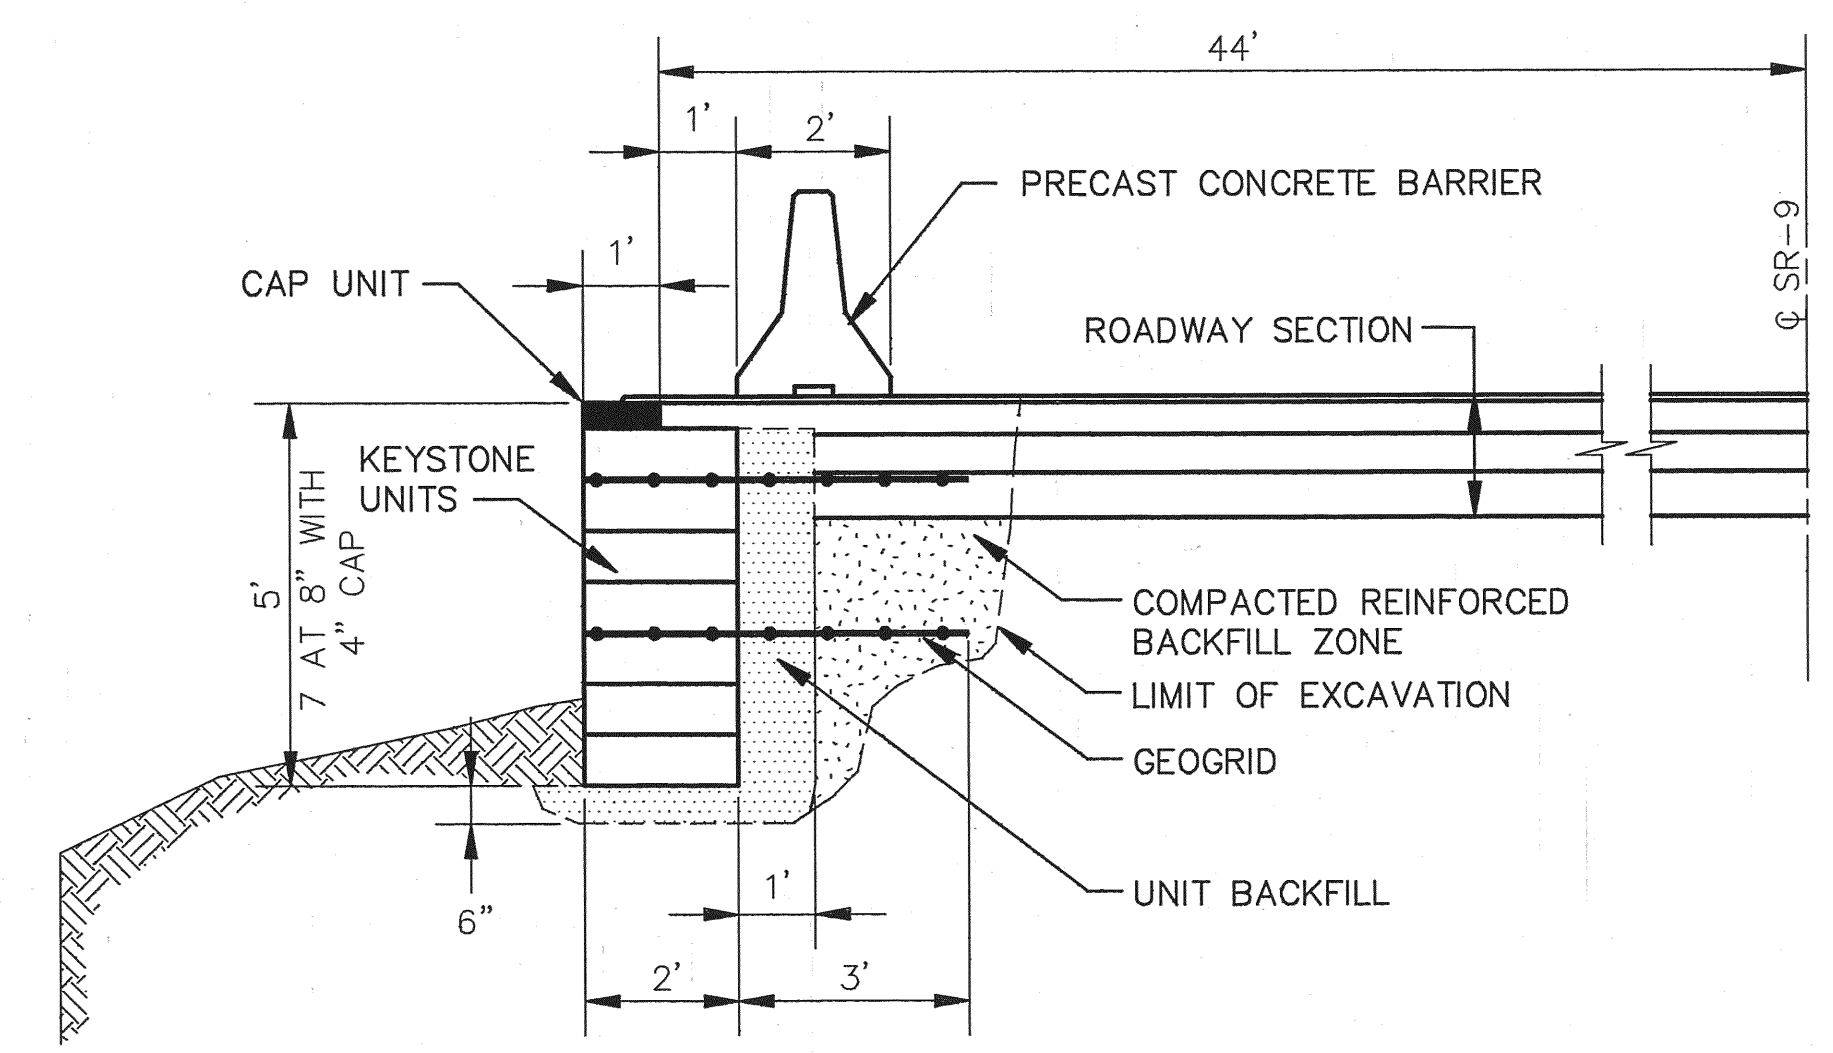

REINFORCED EARTH WALL (ALTERNATE #2) CROSS SECTION

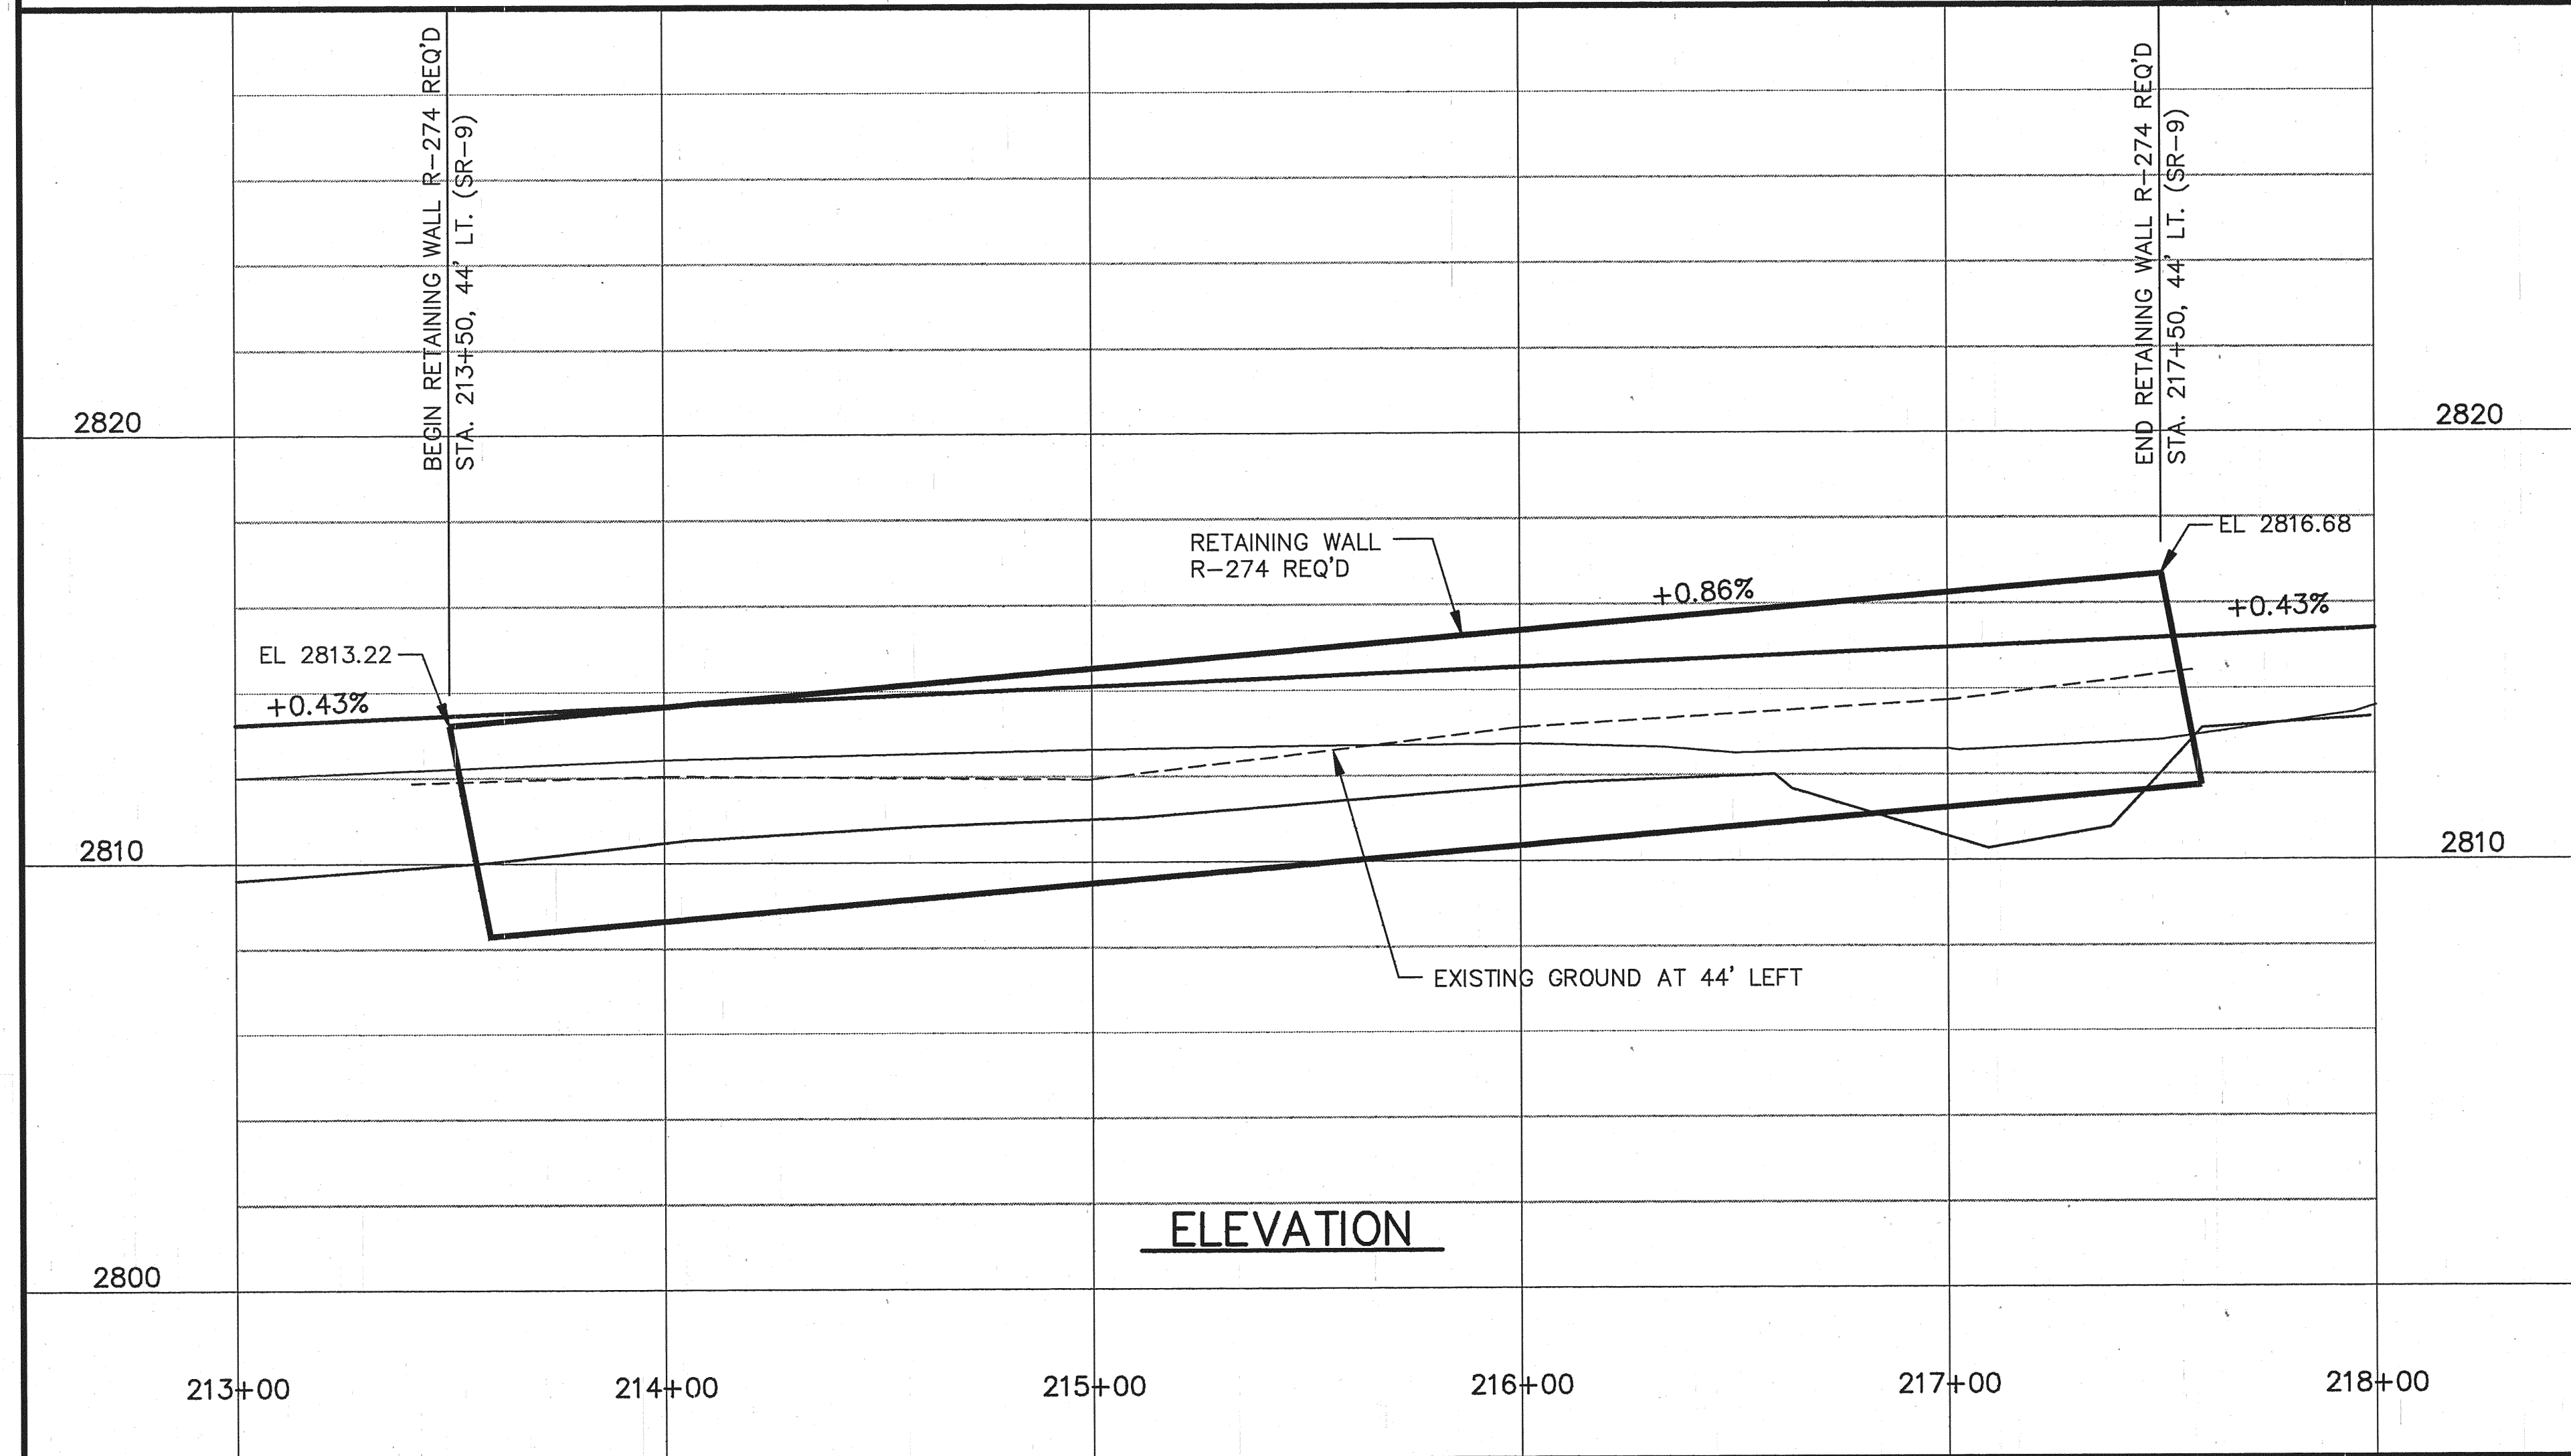

STATION		LINE	LT OR RT	RETAINED ALTERNATE #1	REINFORCED ALTERNATE #2
FROM	TO			SQ. FT.	SQ. FT.
213+50	217+50	SR-9	LT	2000	2000
TOTAL / USE				2000	

UTAH DEPARTMENT OF TRANSPORTATION SALT LAKE CITY, UTAH STRUCTURES DEPARTMENT			
SR-9			
I-15 INTERCHANGE TO FLORA-TEC ROAD			
EARTH WALL R-274			
DESIGN	DRL 6/92	CHECK	DRL 6/92
REVIEW			
DRAWN	JKP 6/92	CHECK	DRL 6/92
DESIGN			
QUANT.		CHECK	
R/W			
APPROVAL RECOMM.	1/4/93 <i>Douglas R. Little</i> DATE PROJECT DESIGN ENGINEER		
STATION	SALT LAKE COUNTY		
APPROVED	DATE PLAN & ESTIMATES ENGINEER		
DWG NO.	R-274		
PROJECT NUMBER	NF-16(2)		
SHEET NUMBER	1 OF 1		

R 274