
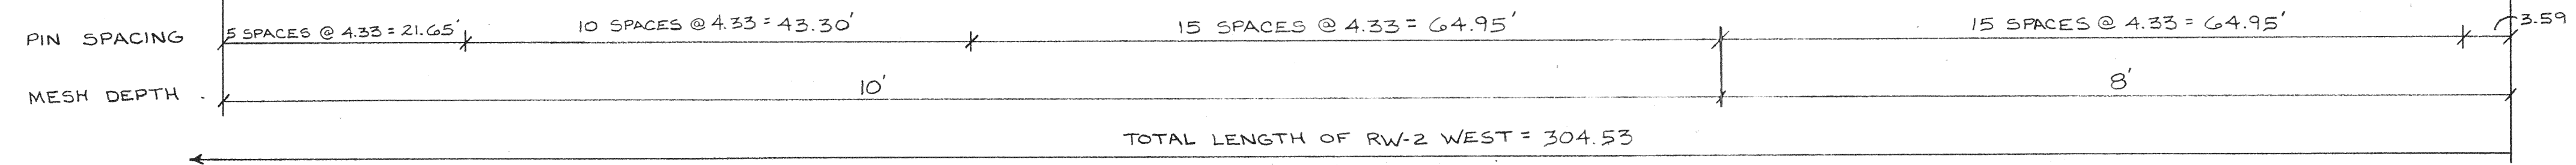


RW-2 WEST

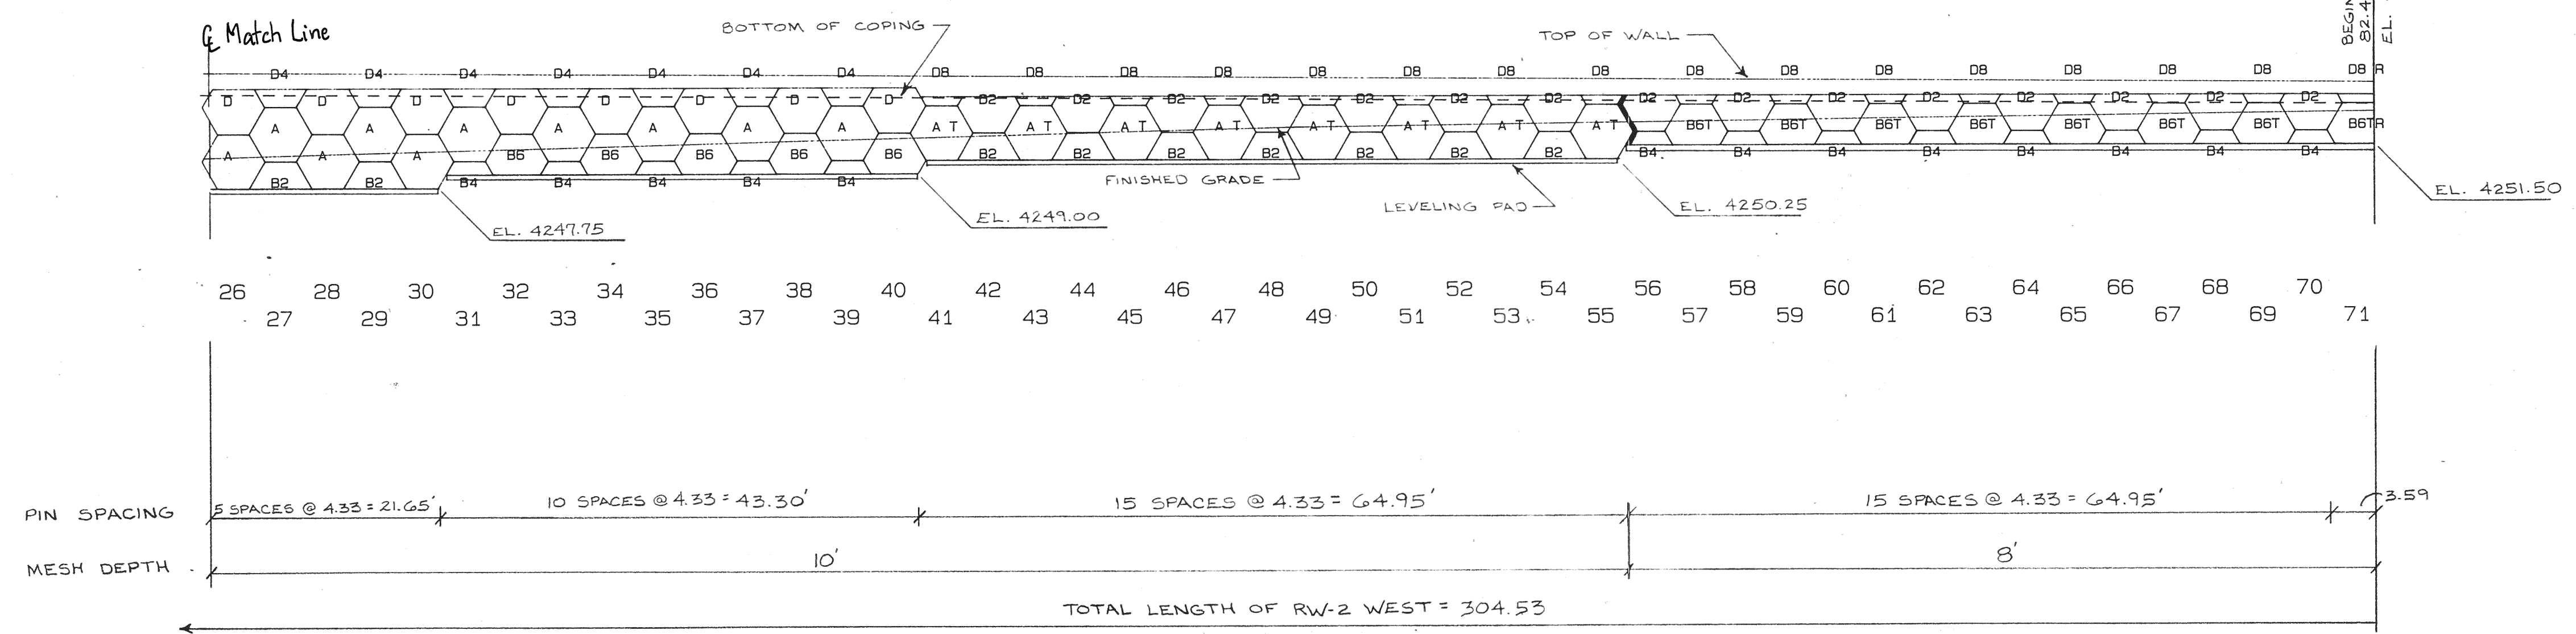

RW-2 WEST

DES. 7/26/87		DRN. 5/22/87		CHK. 5/22/87	
VSL Corporation LOS GATOS, CA / CHICAGO, IL / CHICAGO, IL / DENVER, CO / HONOLULU, HI HOUSTON, TX / LOS ANGELES, CA / MIAMI, FL / NEW YORK, NY / WASHINGTON, D.C.		VSL Corporation LOS GATOS, CA / CHICAGO, IL / CHICAGO, IL / DENVER, CO / HONOLULU, HI HOUSTON, TX / LOS ANGELES, CA / MIAMI, FL / NEW YORK, NY / WASHINGTON, D.
RETAINED EARTH WALL 2 WEST		CALIFORNIA AVE. INTERCHANGE DEPT. OF TRANSPORTATION UTAH		PROJ. I-IR-215-9(82)19 Draw. No. R-146	
JOB NO: 278-PB167		RE-4		NO. DATE REVISION BY	