


ELEVATION - BACK FACE R-280 MSE WALL NO. 2
SCALE : 1" = 10'

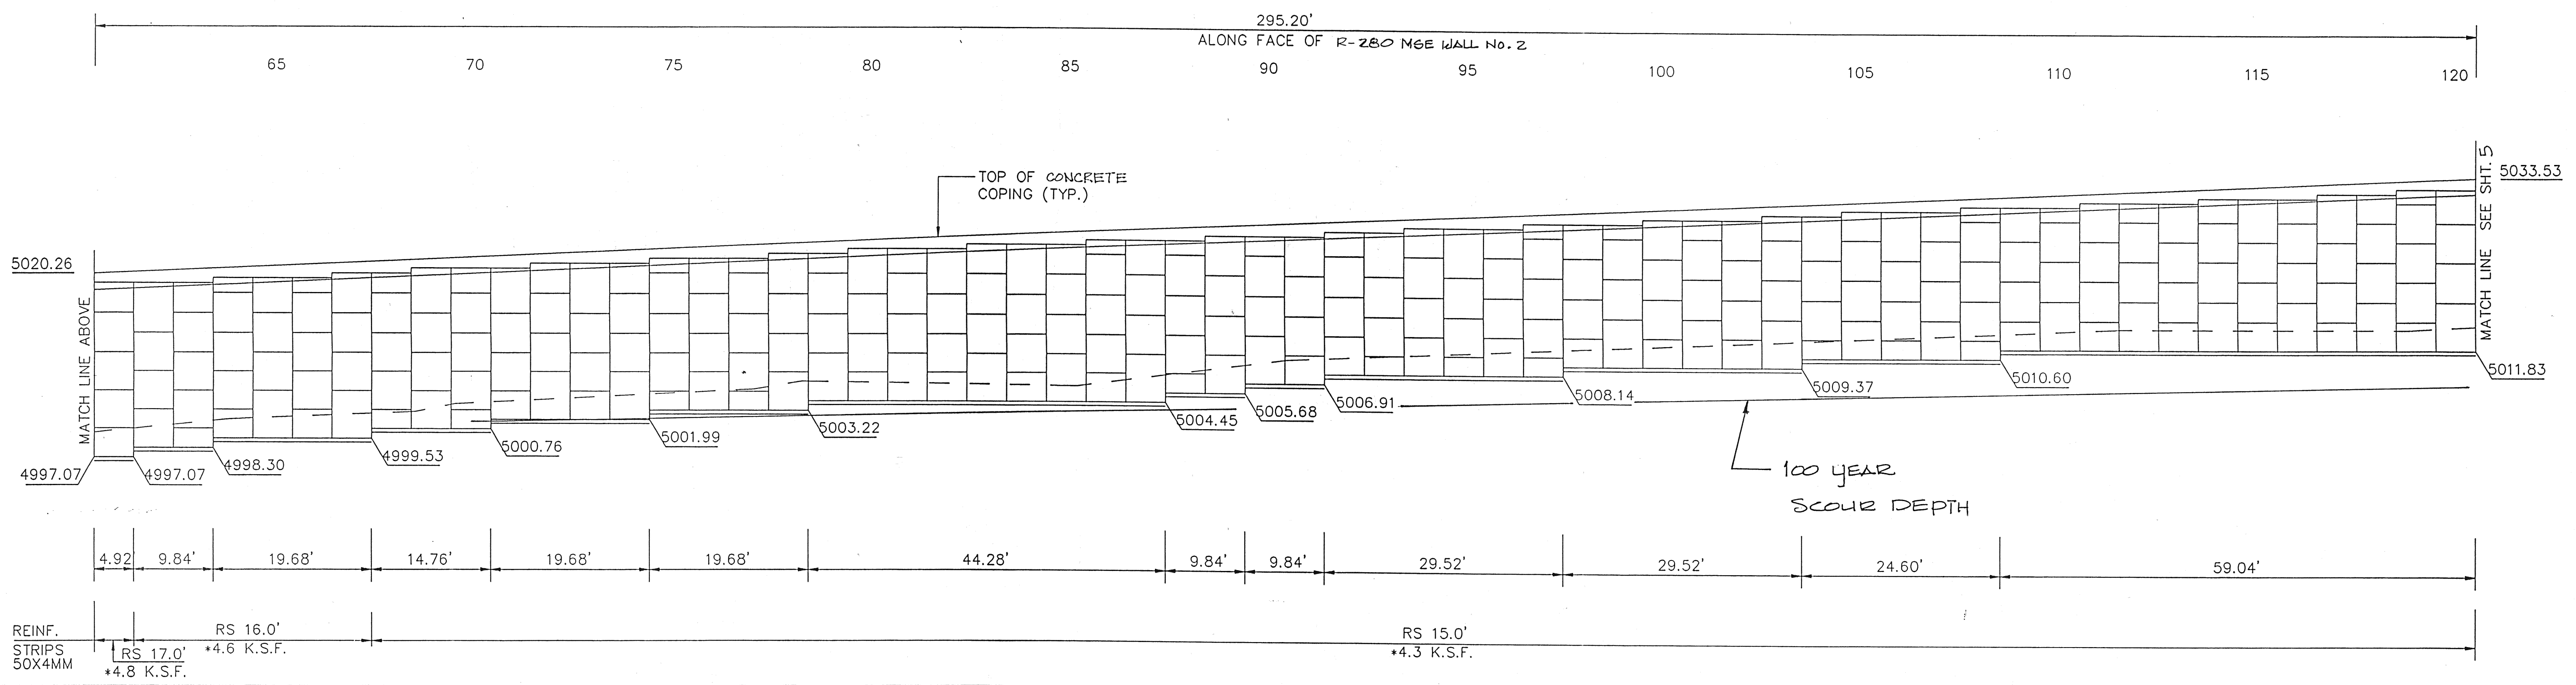

This drawing contains information proprietary to The Reinforced Earth Company, and is being furnished for the use of UTAH DEPT. OF TRANSPORTATION only in connection with this project, and the information contained is not to be transmitted to any other organization unless specifically authorized in writing by The Reinforced Earth Company. The Reinforced Earth Company is exclusive licensee in the United States under patents issued to Henri Vidal, and the furnishing of this drawing does not constitute an expressed or implied license under the Vidal patents.

The design contained on these drawings is based on information provided by the owner. On the basis of this information, The Reinforced Earth Company has designed, and is responsible for the internal stability of the structure only. External stability, including foundation and slope stability, is the responsibility of the owner.

The Reinforced Earth Company
8814 Westwood Center Drive
Suite 1100
Vienna, Virginia 22182
(703) 821-1175

reinforced earth

"REINFORCED EARTH" is the registered trademark of The Reinforced Earth Company.

DESIGNED BY: AO	PROJECT NAME SR-91	DATE 5/5/93
PROJECT ENGR: KT	LOCATION SR-91 BRIGHAM CITY TO MANTUA	CONTRACT NO. 4784
CHECKED BY:	OWNER UTAH DEPARTMENT OF TRANSPORTATION	DRAWING NO. 2 OF 8
ENG. MANAGER	DRAWING COVERS R-280 MSE WALL NO. 2	SCALE AS SHOWN
REV.	DATE	DESCRIPTION