
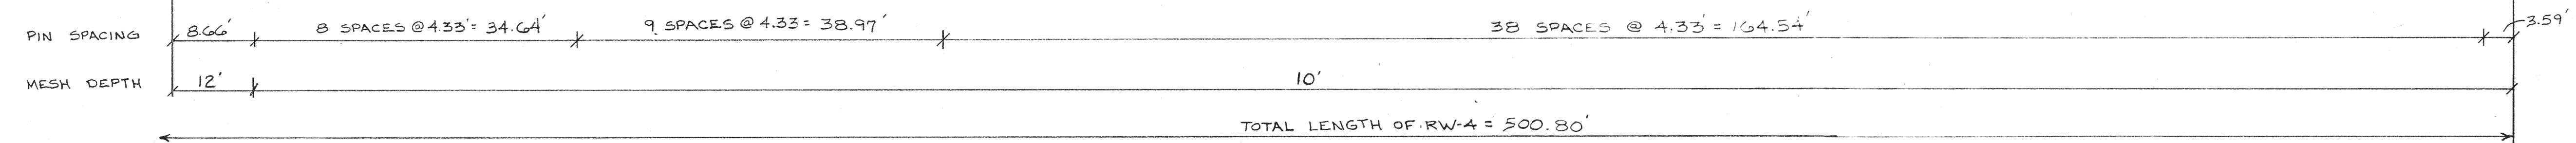


RW-4

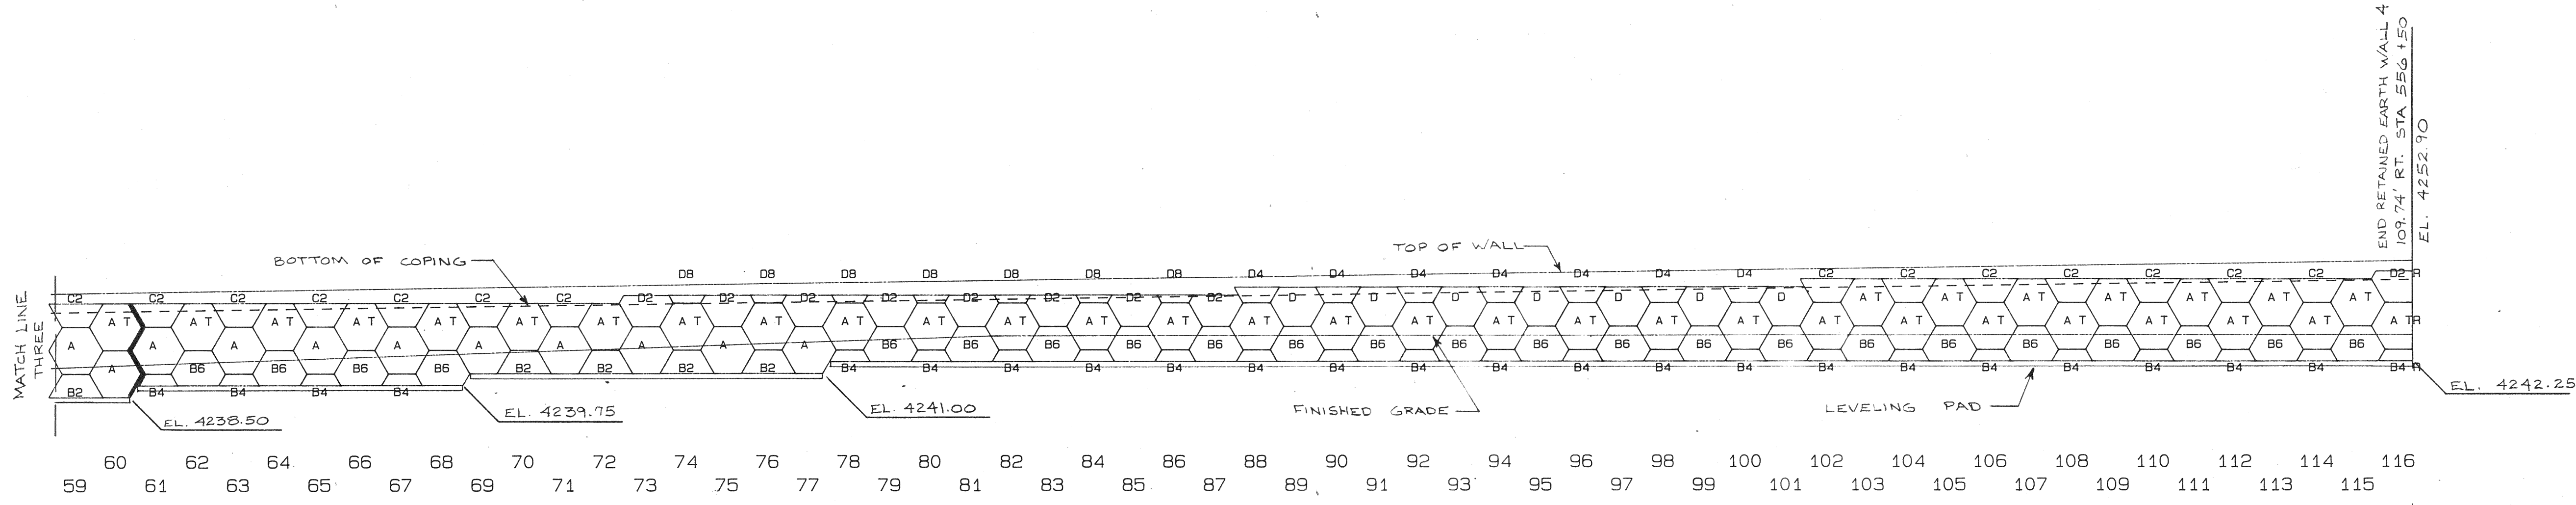

RW-4

DES. 5/14/87		CHK. 5/12/87		NO. DATE		REVISION		BY	
DRN. 5/12/87		CHK. 5/12/87		NO. DATE		REVISION		BY	
<p>VSL Corporation ("VSL") claims a trade proprietary functions and calculations on this sheet. The use of such information in whole or in part for any other project without the written consent of VSL is prohibited and VSL disclaims any liability therefor.</p> <p>Dallas 0414 Post & Padlock Telephone: 214/847-0200 Telex: 730656</p> <p>VSL Corporation</p> <p>LOS GATOS, CA / CHICAGO, IL / DALLAS, TX / DENVER, CO / HONOLULU, HI / HOUSTON, TX / LOS ANGELES, CA / MIAMI, FL / NEW YORK, NY / WASHINGTON, D.C.</p>									
<p>RETAINED EARTH WALL 4</p> <p>CALIFORNIA AVE. INTERCHANGE</p> <p>DEPT. OF TRANSPORTATION</p> <p>UTAH</p>									
<p>PROJ. I-12-215-9(82)19</p> <p>Drug No. R-146</p>									
<p>JOB NO: 278-PB167</p>									
<p>RE-8</p>									