

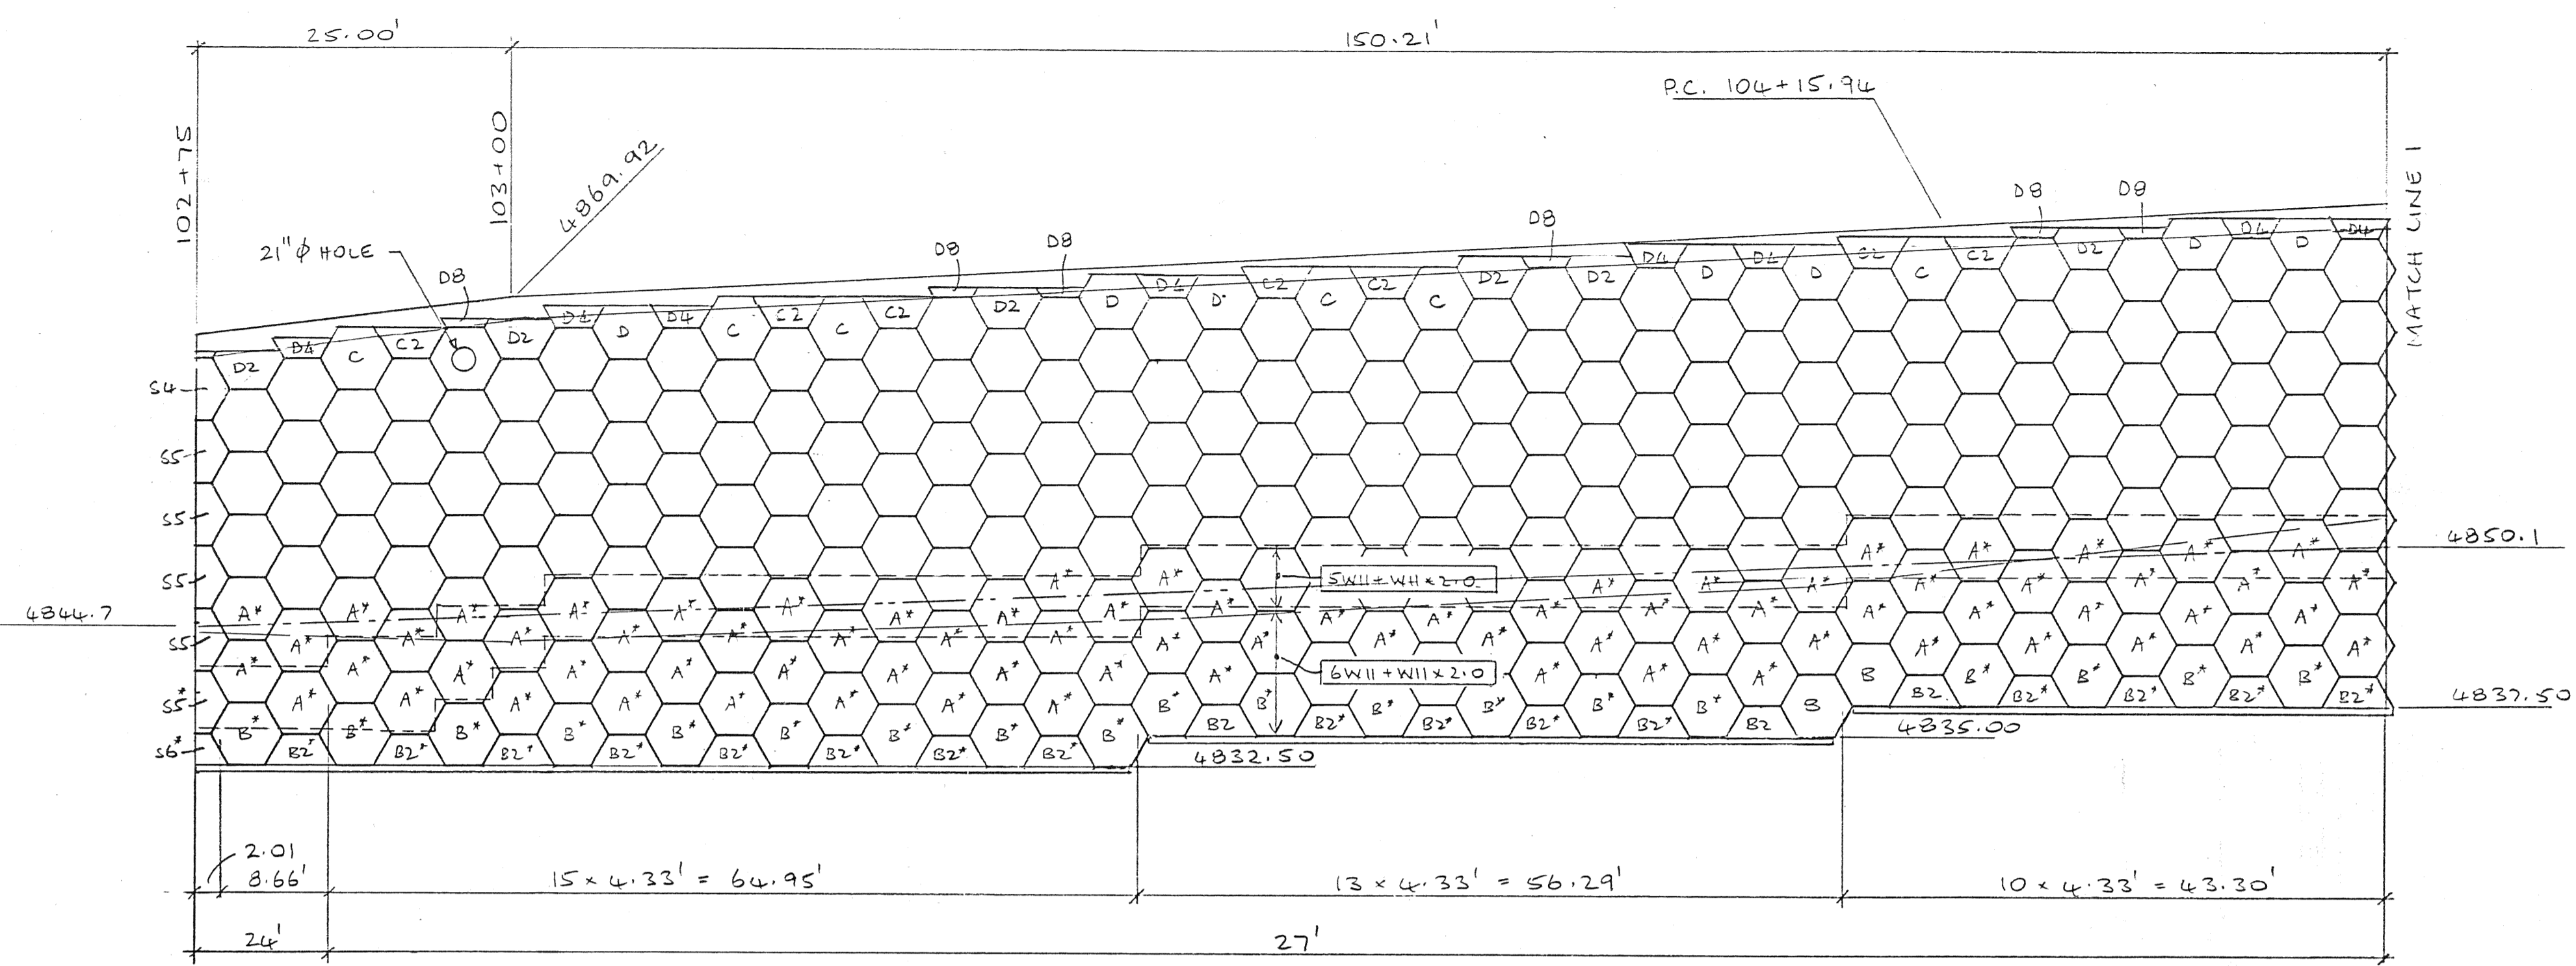


R-181 ALT2

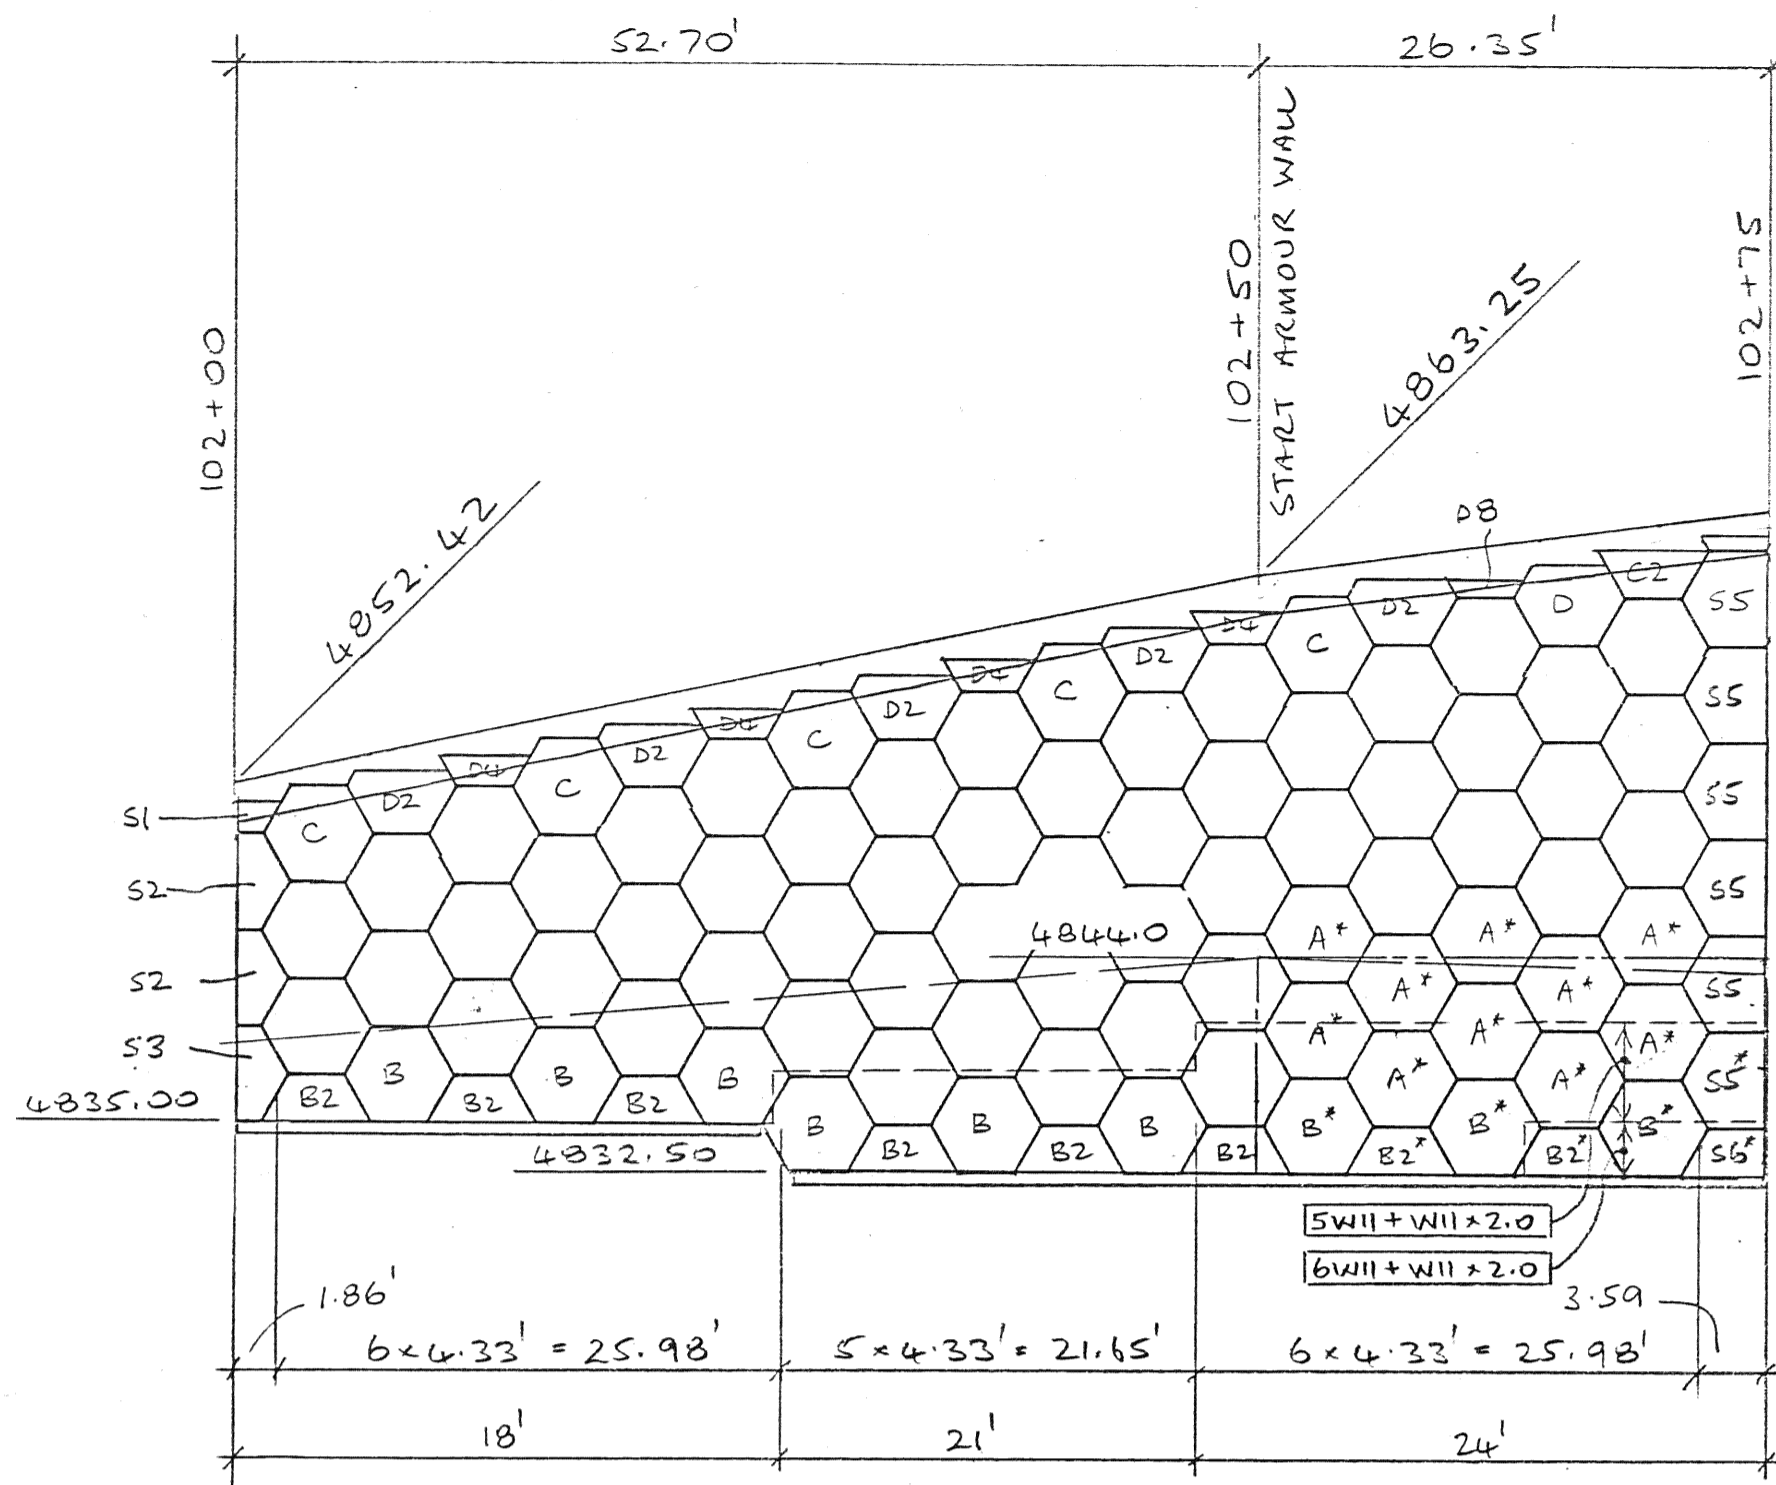

PANELS MARKED * CONTAIN INSERTS FOR ATTACHMENT OF ARMOUR WALL. (SEE DETAIL)

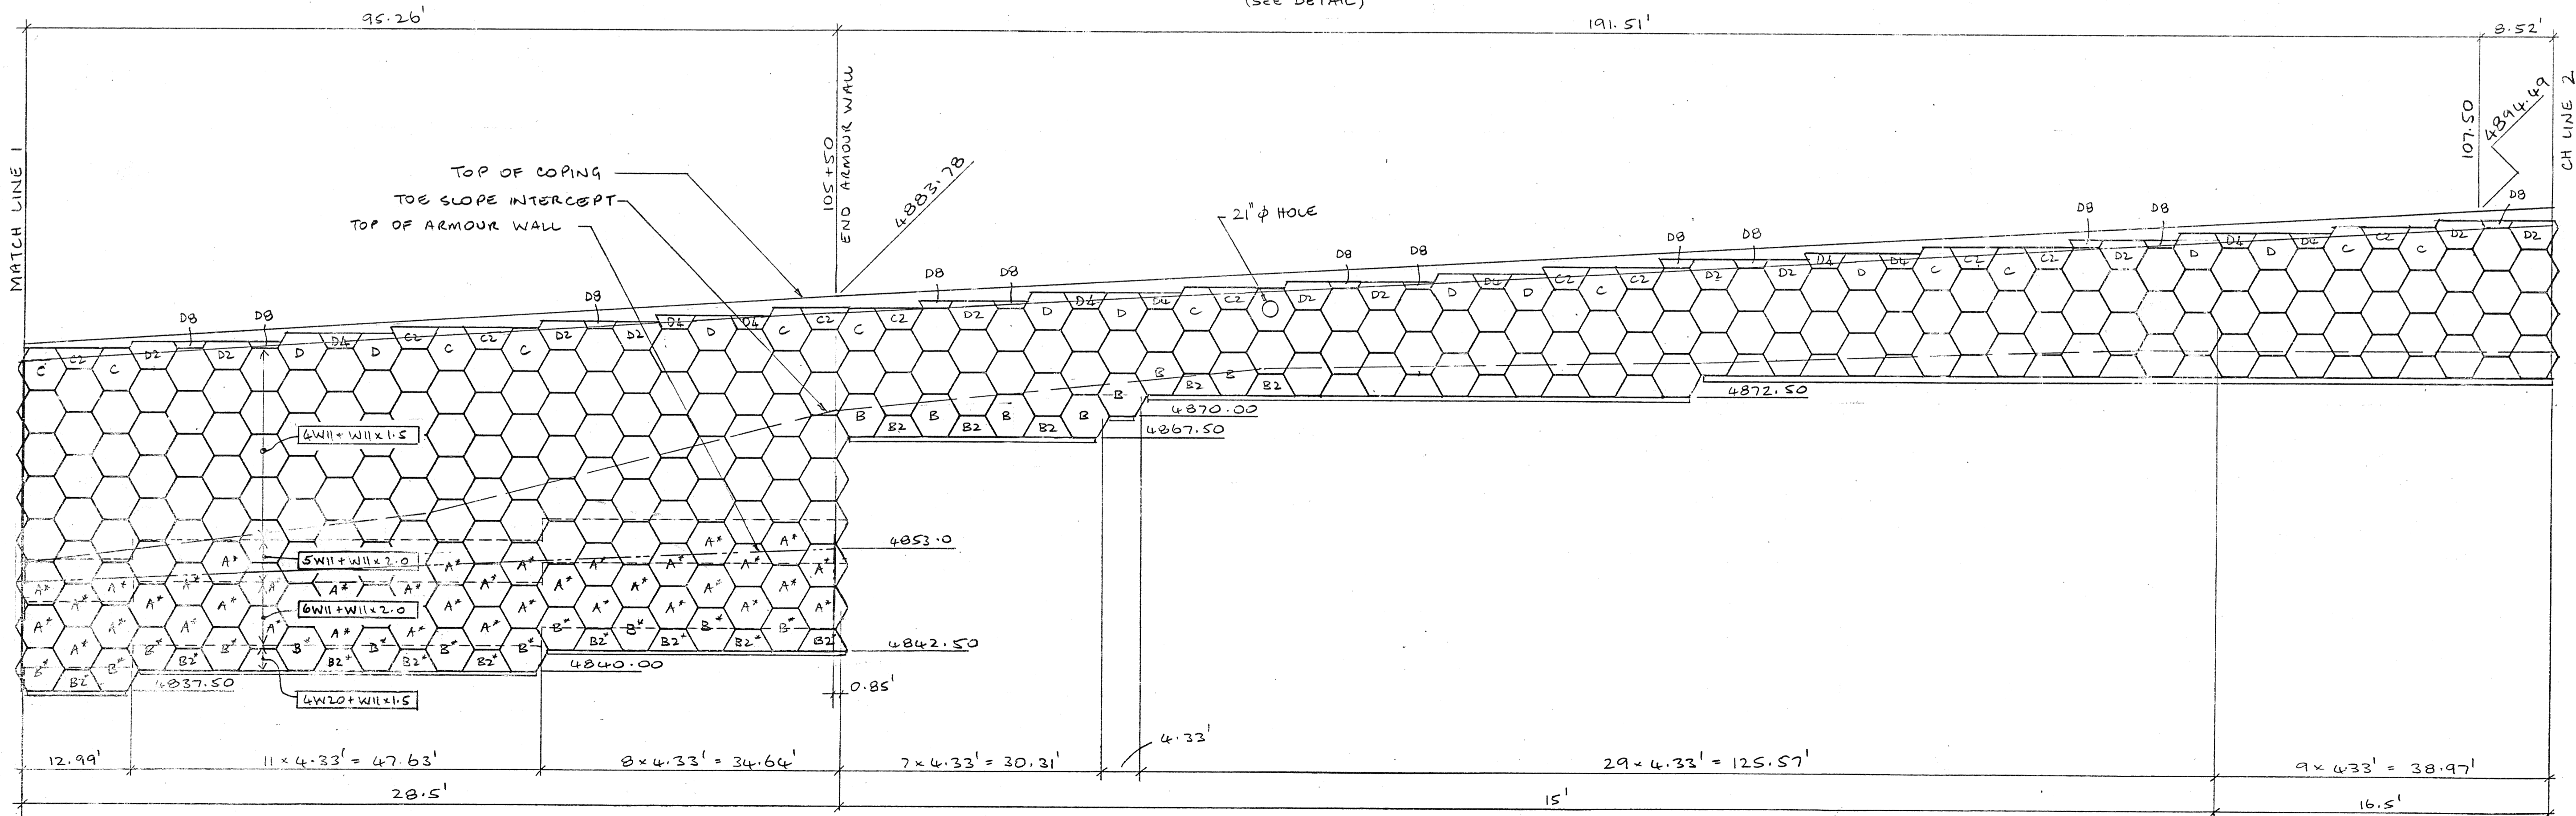

FRONT FACE ELEVATION

R-181
ALTERNATE #2

Org. No. R-181, Proj. No. F-068(3)

JOHN W. PARKIN
CONSULTING CIVIL AND STRUCTURAL ENGINEER

RETAINED EARTH

Revised Wall Plans

DES. 9/16/88 J.P.		NO. DATE		REVISION	
DRN. 9/16/88 J.P.		1/20/89		TOP OF WALL ELEV., NOTES	
CHK. 9/30/88 J.P.		1/20/89		BY	
WALL ELEVATION UTAH DEPARTMENT OF TRANSPORTATION I-215 TO BIG COTTONWOOD CANYON RETAINED EARTH WALL					
PRINT STATUS:					
JOB NO:					
SHEET: 1 OF 3					

The use of these plans is restricted to the original site for which they were prepared. No reproduction or distribution is permitted without the written consent of VSL Corporation. This drawing is the property of VSL Corporation and shall remain the property of VSL Corporation.

VSL Corporation
1077 Dell Avenue
Campbell, California 95008
Tel: 415/486-5000
Telex: 50004324

ATLANTA, GA; CAMPBELL, CA; DALLAS-FORT WORTH, TX; DENVER, CO; HONOLULU, HI; HOUSTON, TX; KANSAS CITY, MO; LOS ANGELES, CA; MIAMI, FL; MINNEAPOLIS, MN; SEATTLE, WA; SPRINGFIELD, VA