


△ LOCATION PLAN R-281 MSE WALL NO. 3

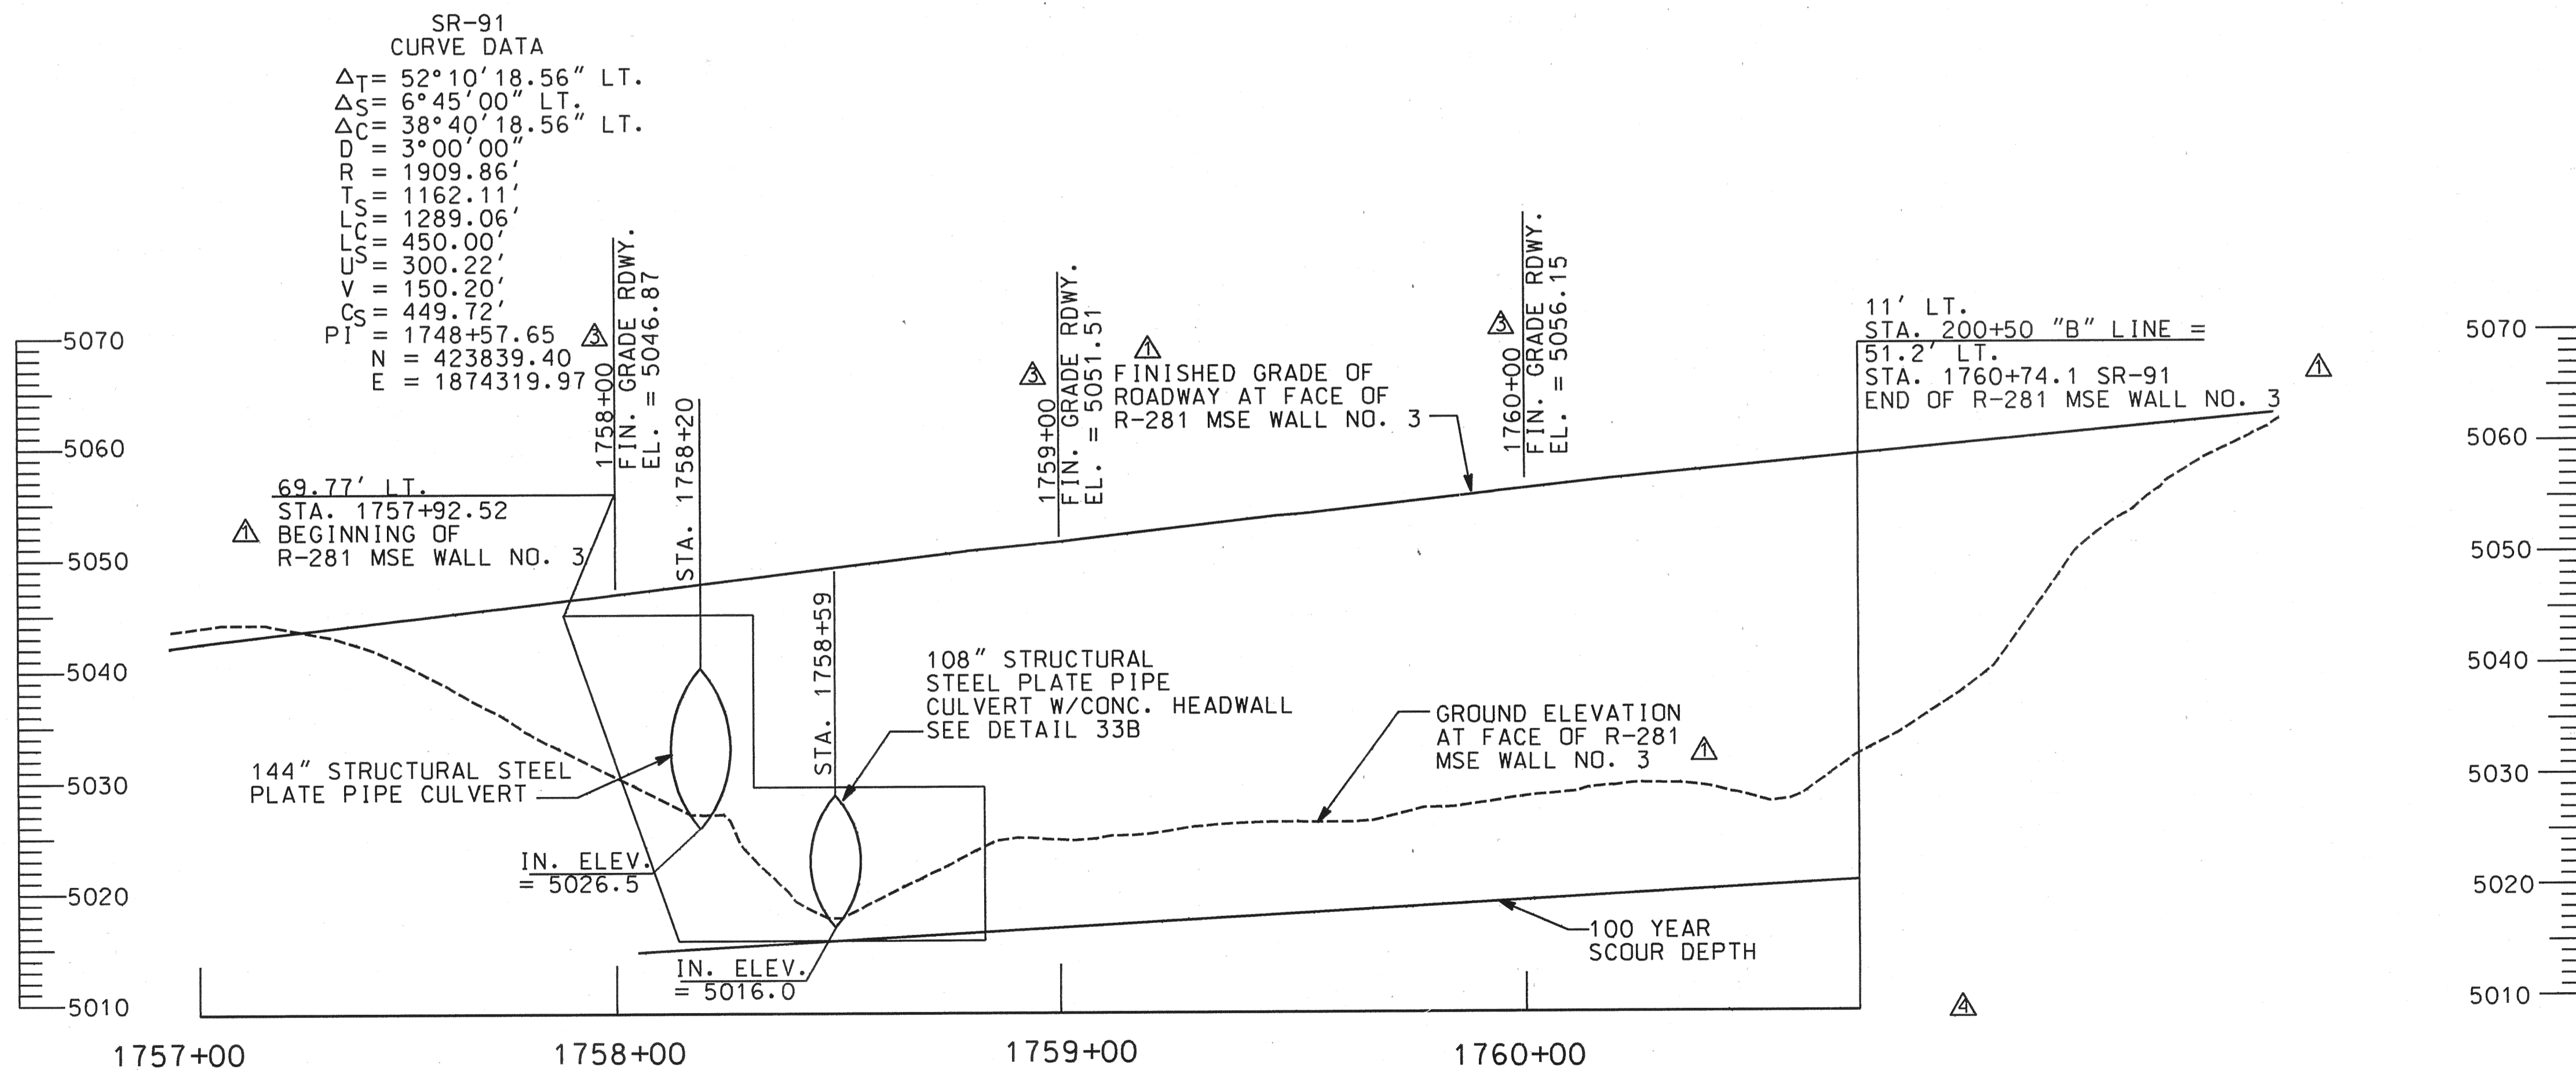

△ R-281 MSE WALL NO. 3 ELEVATION

(ELEVATION LOOKING NORTH)

NOTE: SEE TYPICAL SECTION FOR LOCATION OF LEVELING PAD.